


# 22/00203/OUT

## Land To Rear Of St Marys House Adj To Henge Close Adderbury Banbury OX17 3GA

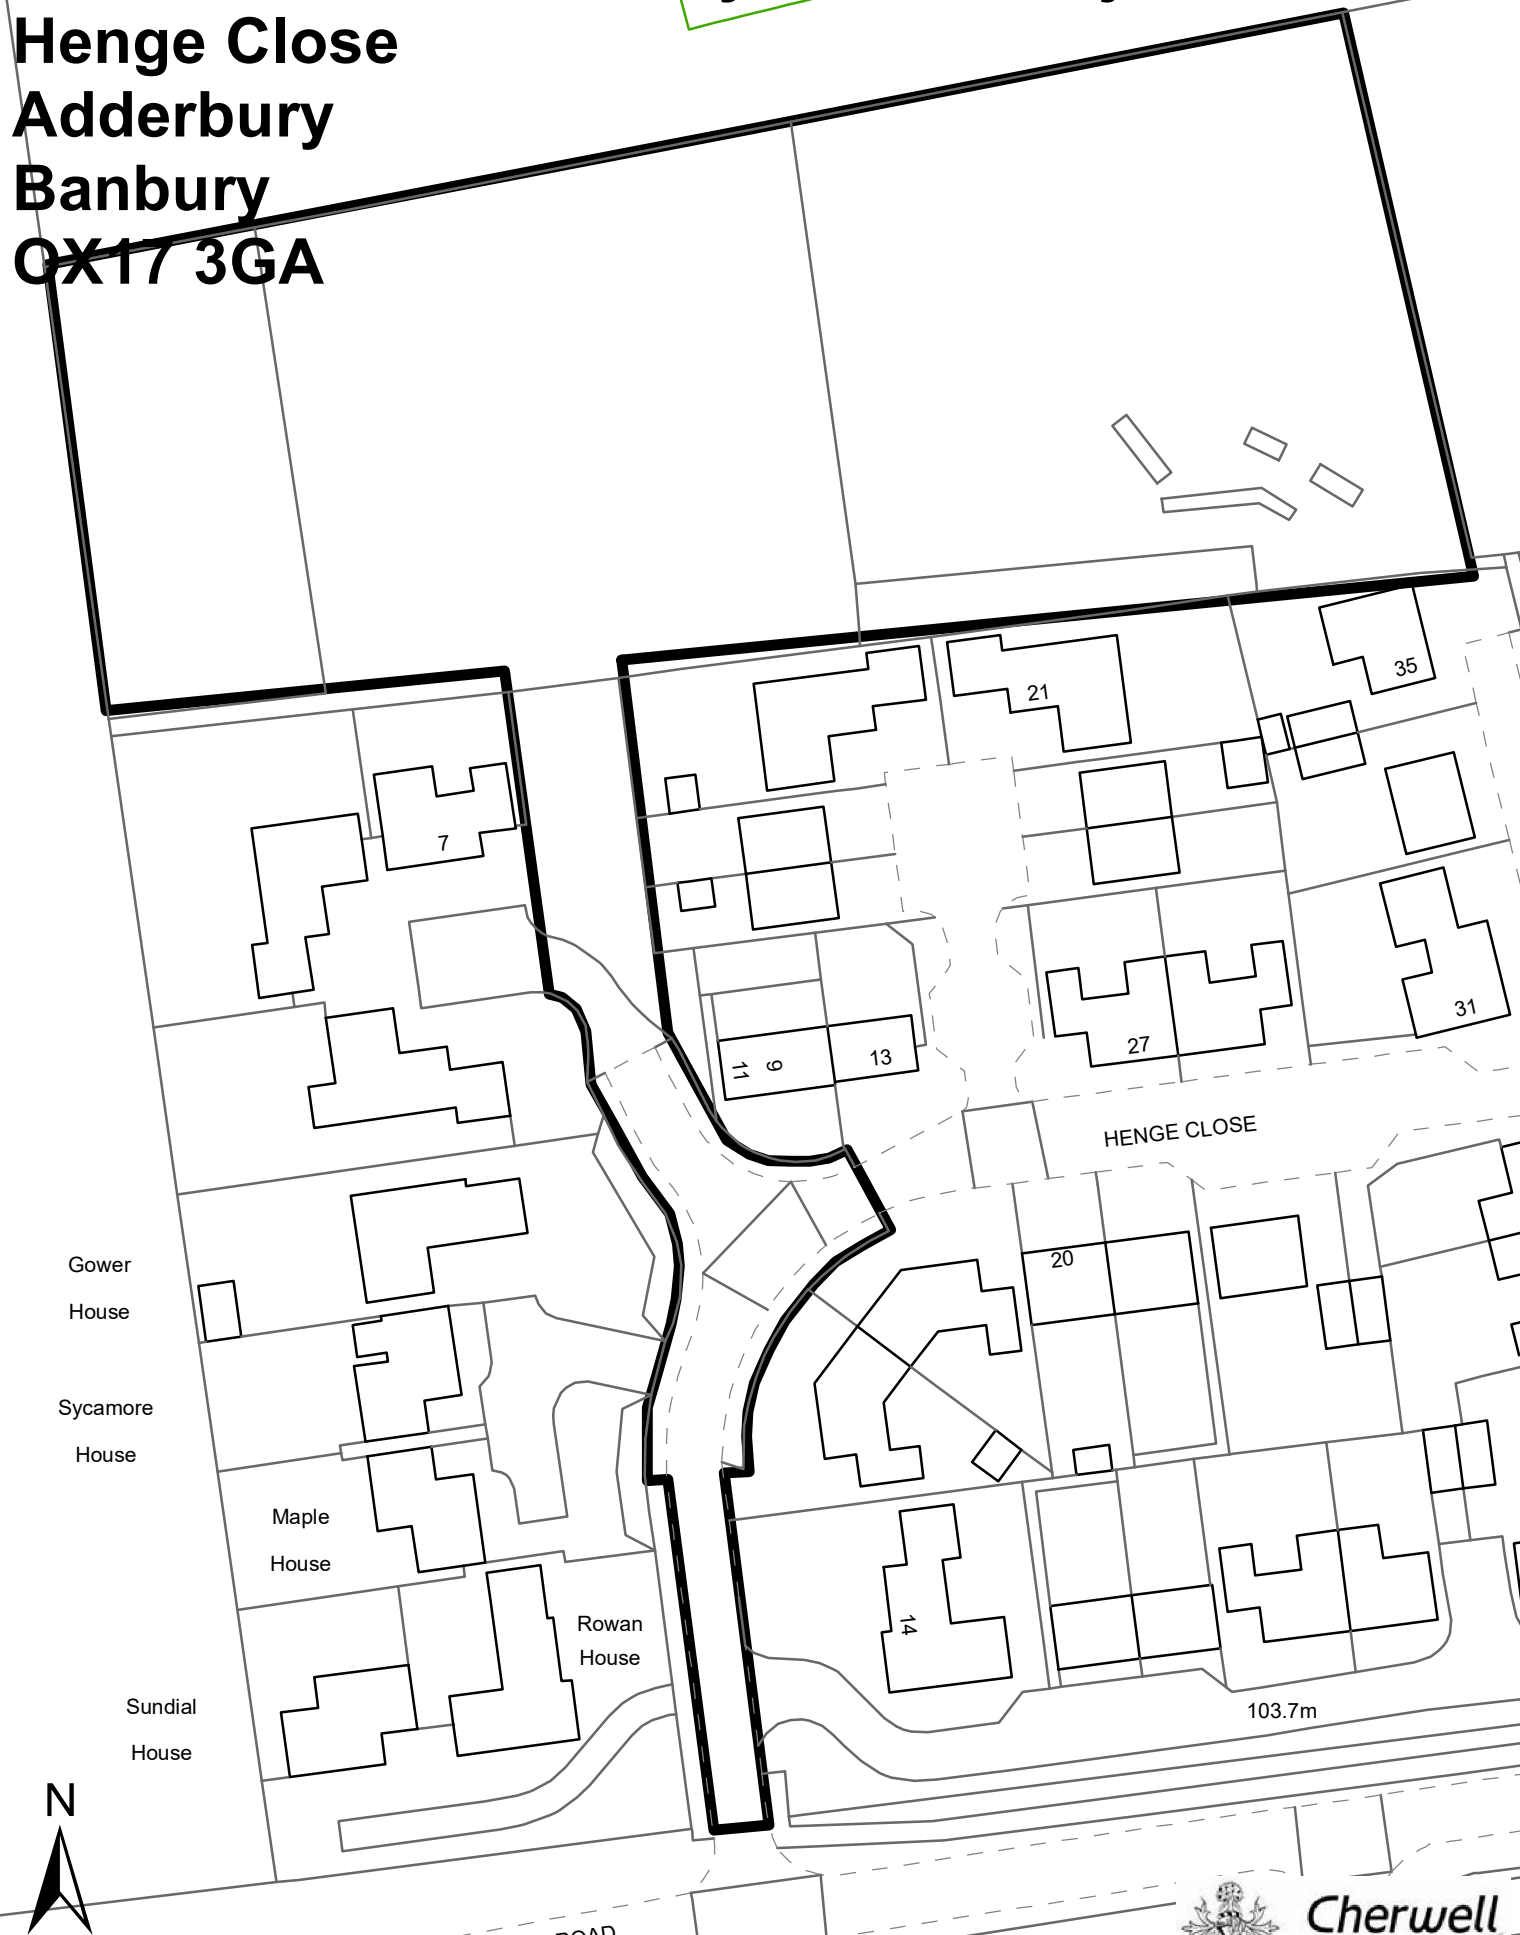

1:750

