


21/01966/F

Land To Rear Of Gracewell Care Home Gardner Way Adderbury

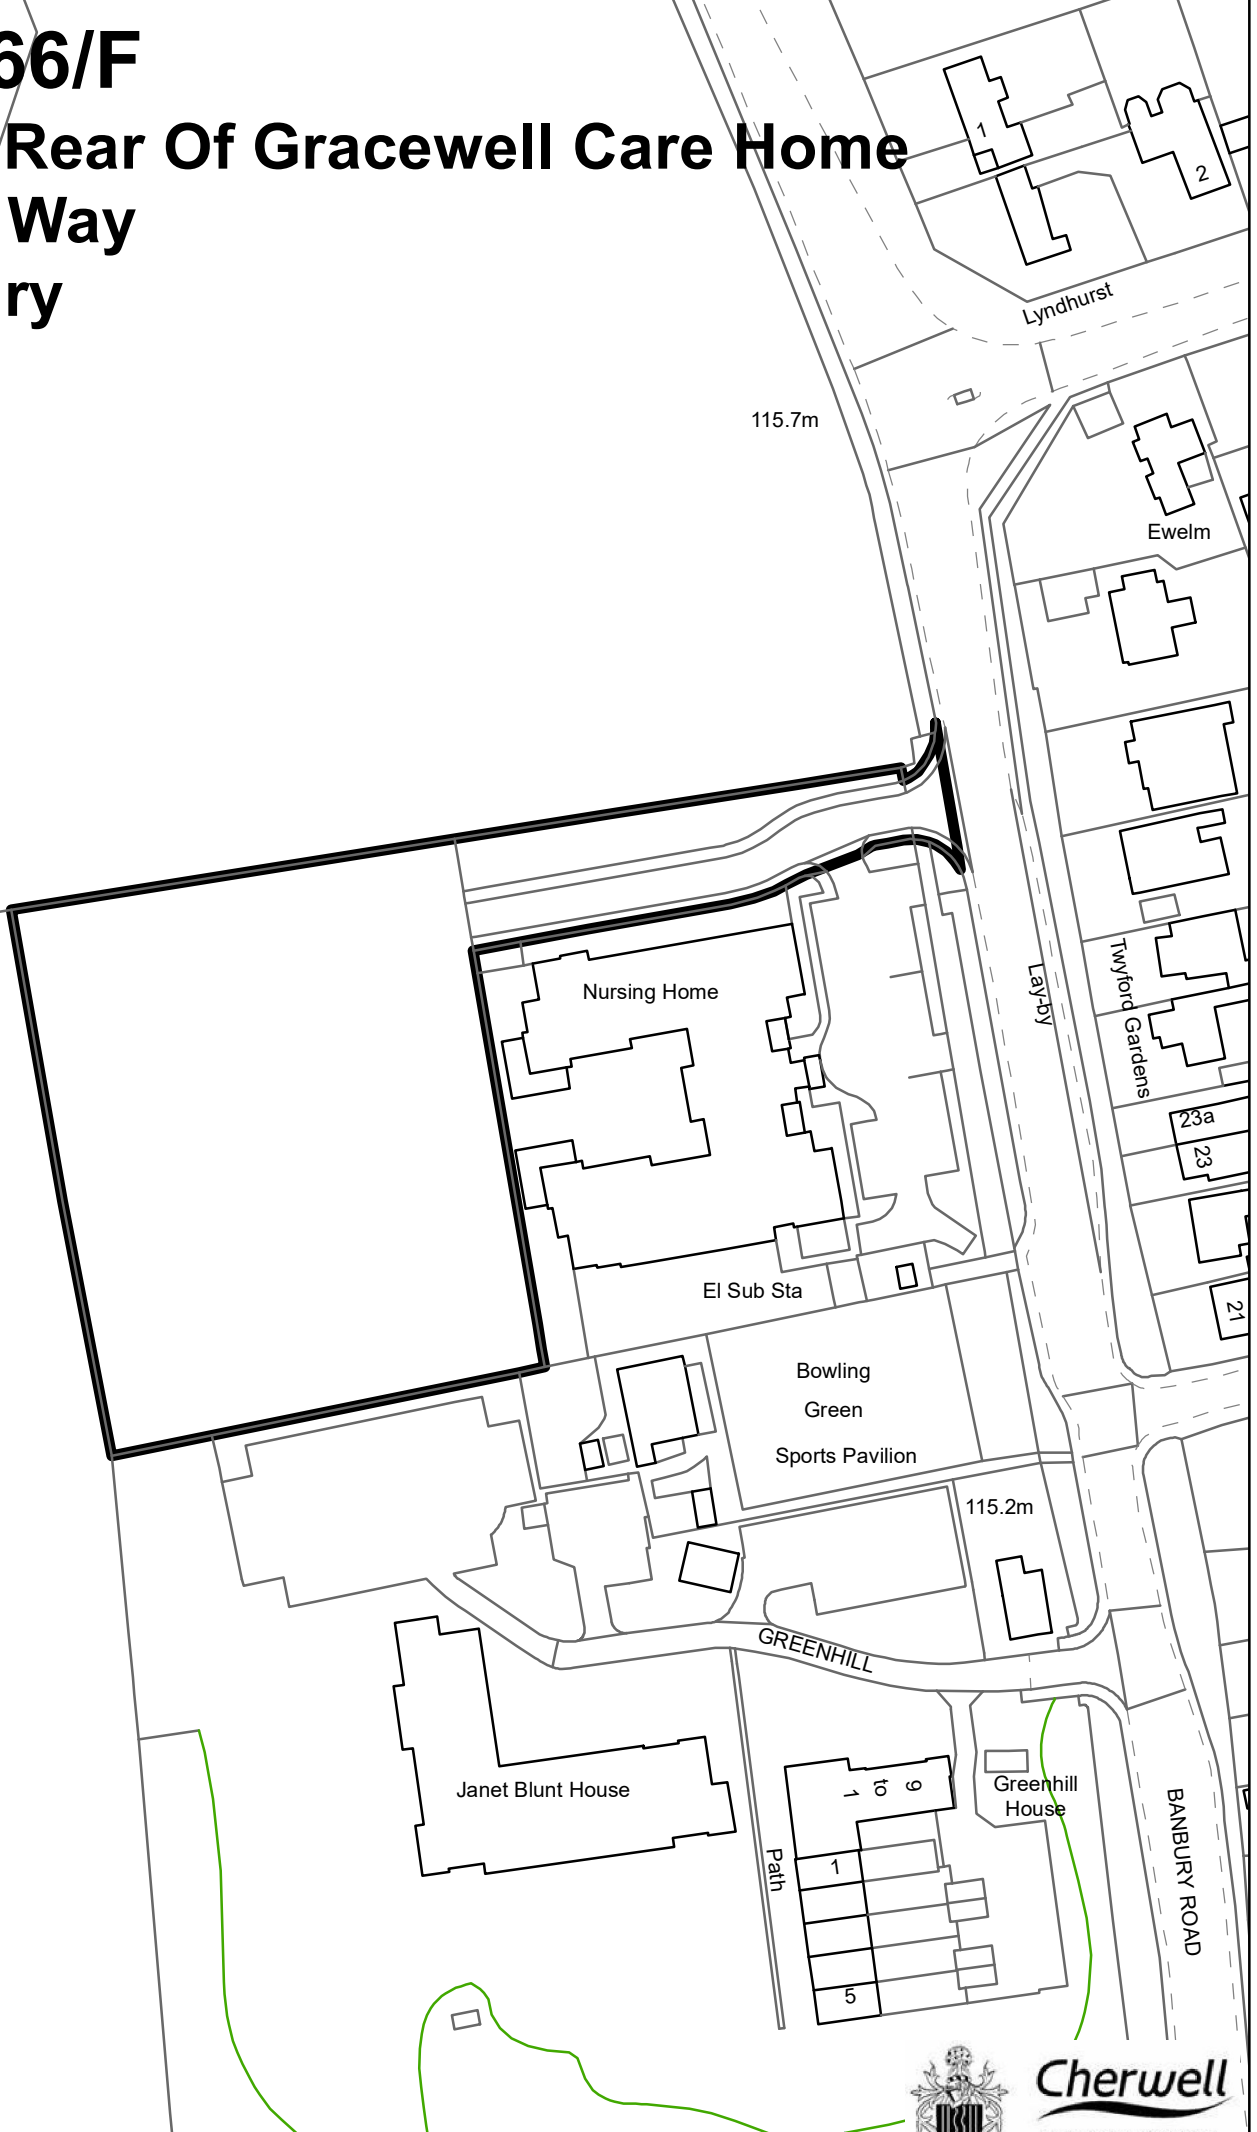

1:1,200

