


24/01372/F

**Bicester Gateway Business Park
Wendlebury Road
Chesterton**

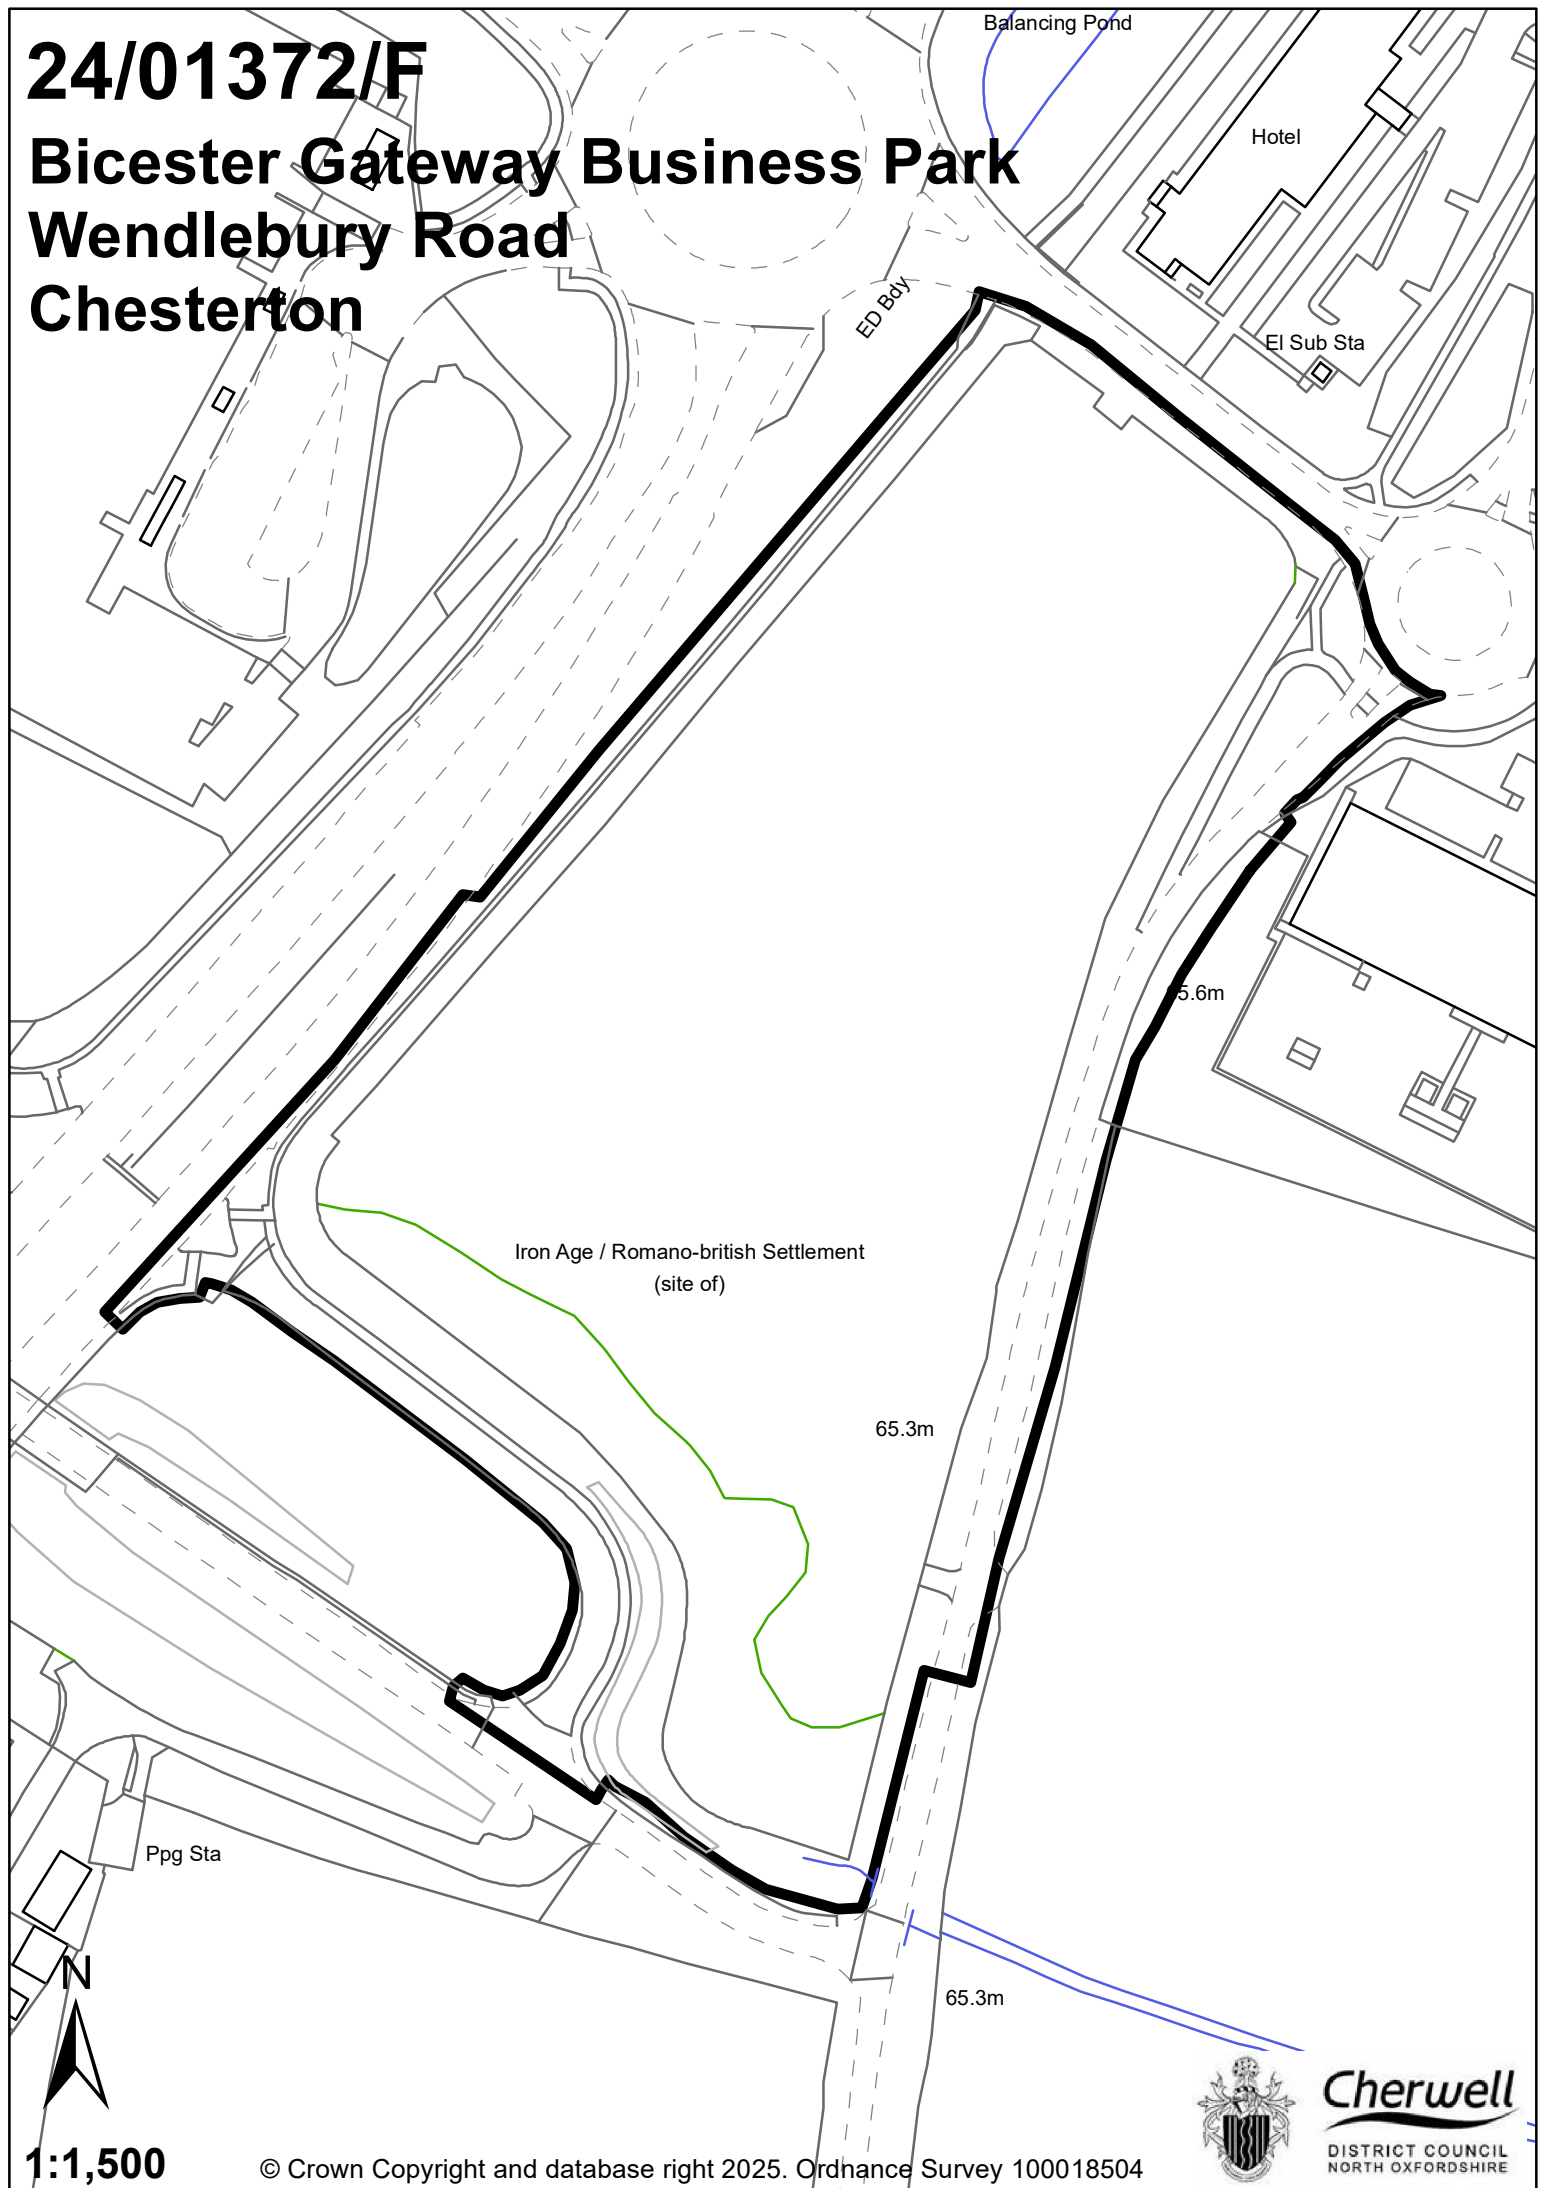

1:1,500

© Crown Copyright and database right 2025. Ordnance Survey 100018504



Cherwell
DISTRICT COUNCIL
NORTH OXFORDSHIRE