


**Bodicote House  
White Post Road  
Bodicote  
Banbury  
OX15 4AA**

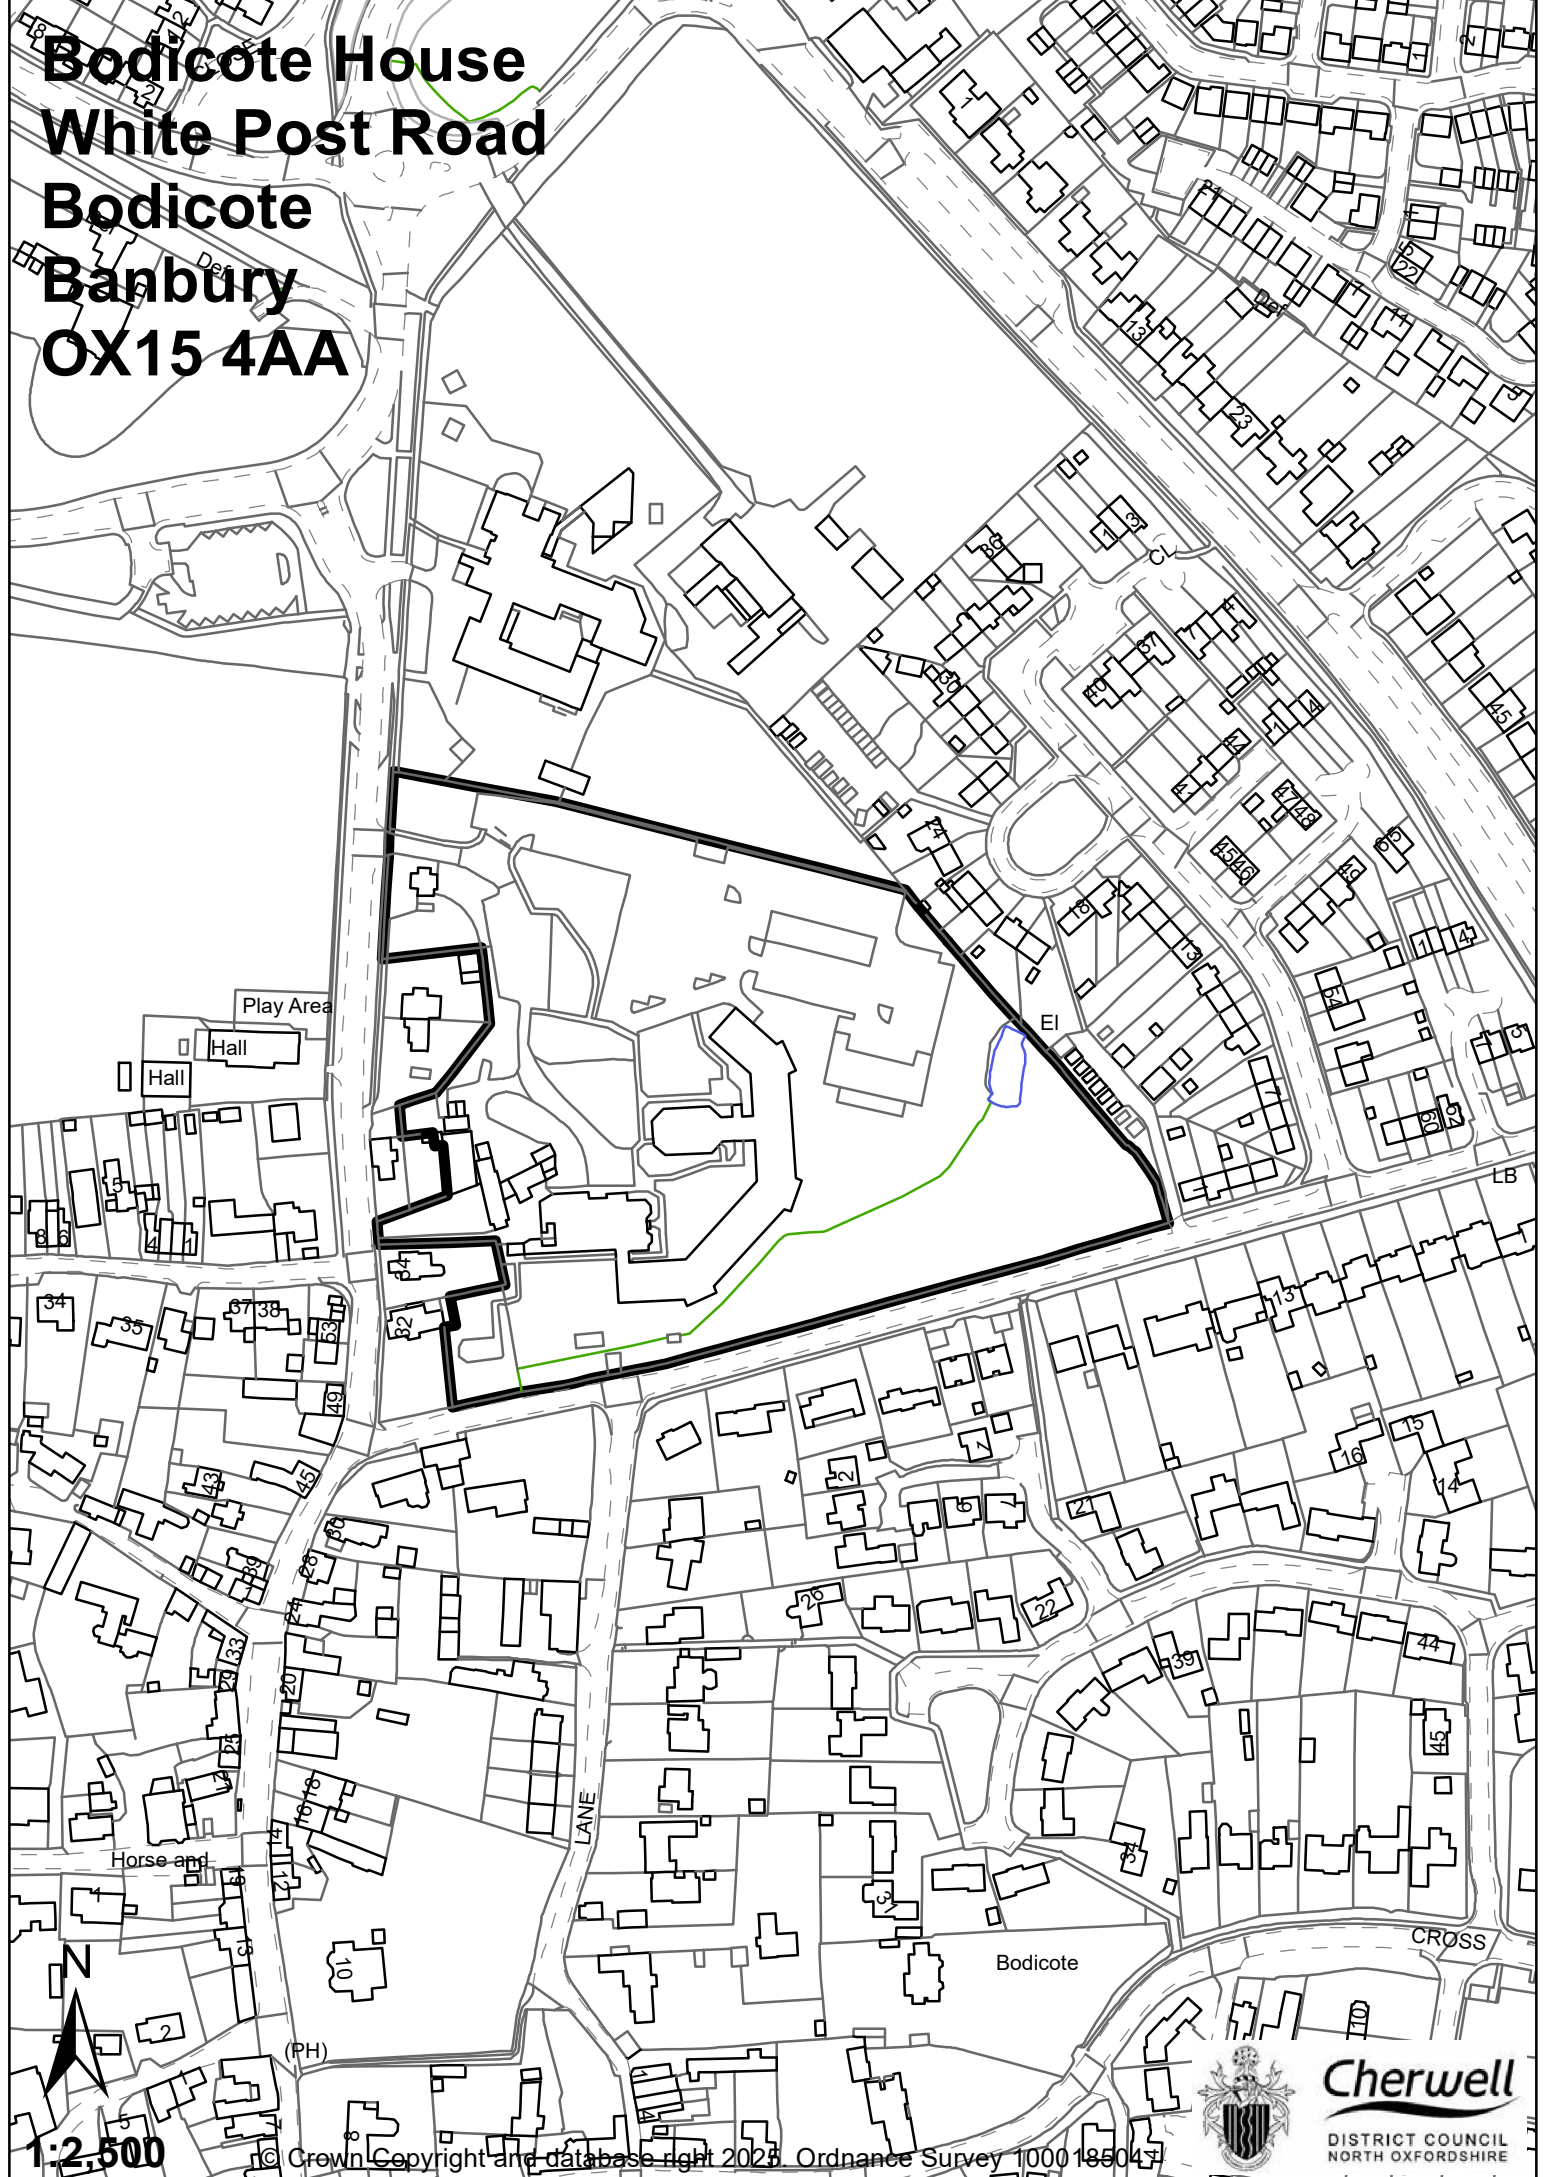

**1:2,500**

© Crown Copyright and database right 2025. Ordnance Survey 1000195047



**Cherwell**  
DISTRICT COUNCIL  
NORTH OXFORDSHIRE