


25/00043/NMA
Cherwell District Council
Lock29
Castle Quay
Banbury
Oxfordshire
OX16 5UN

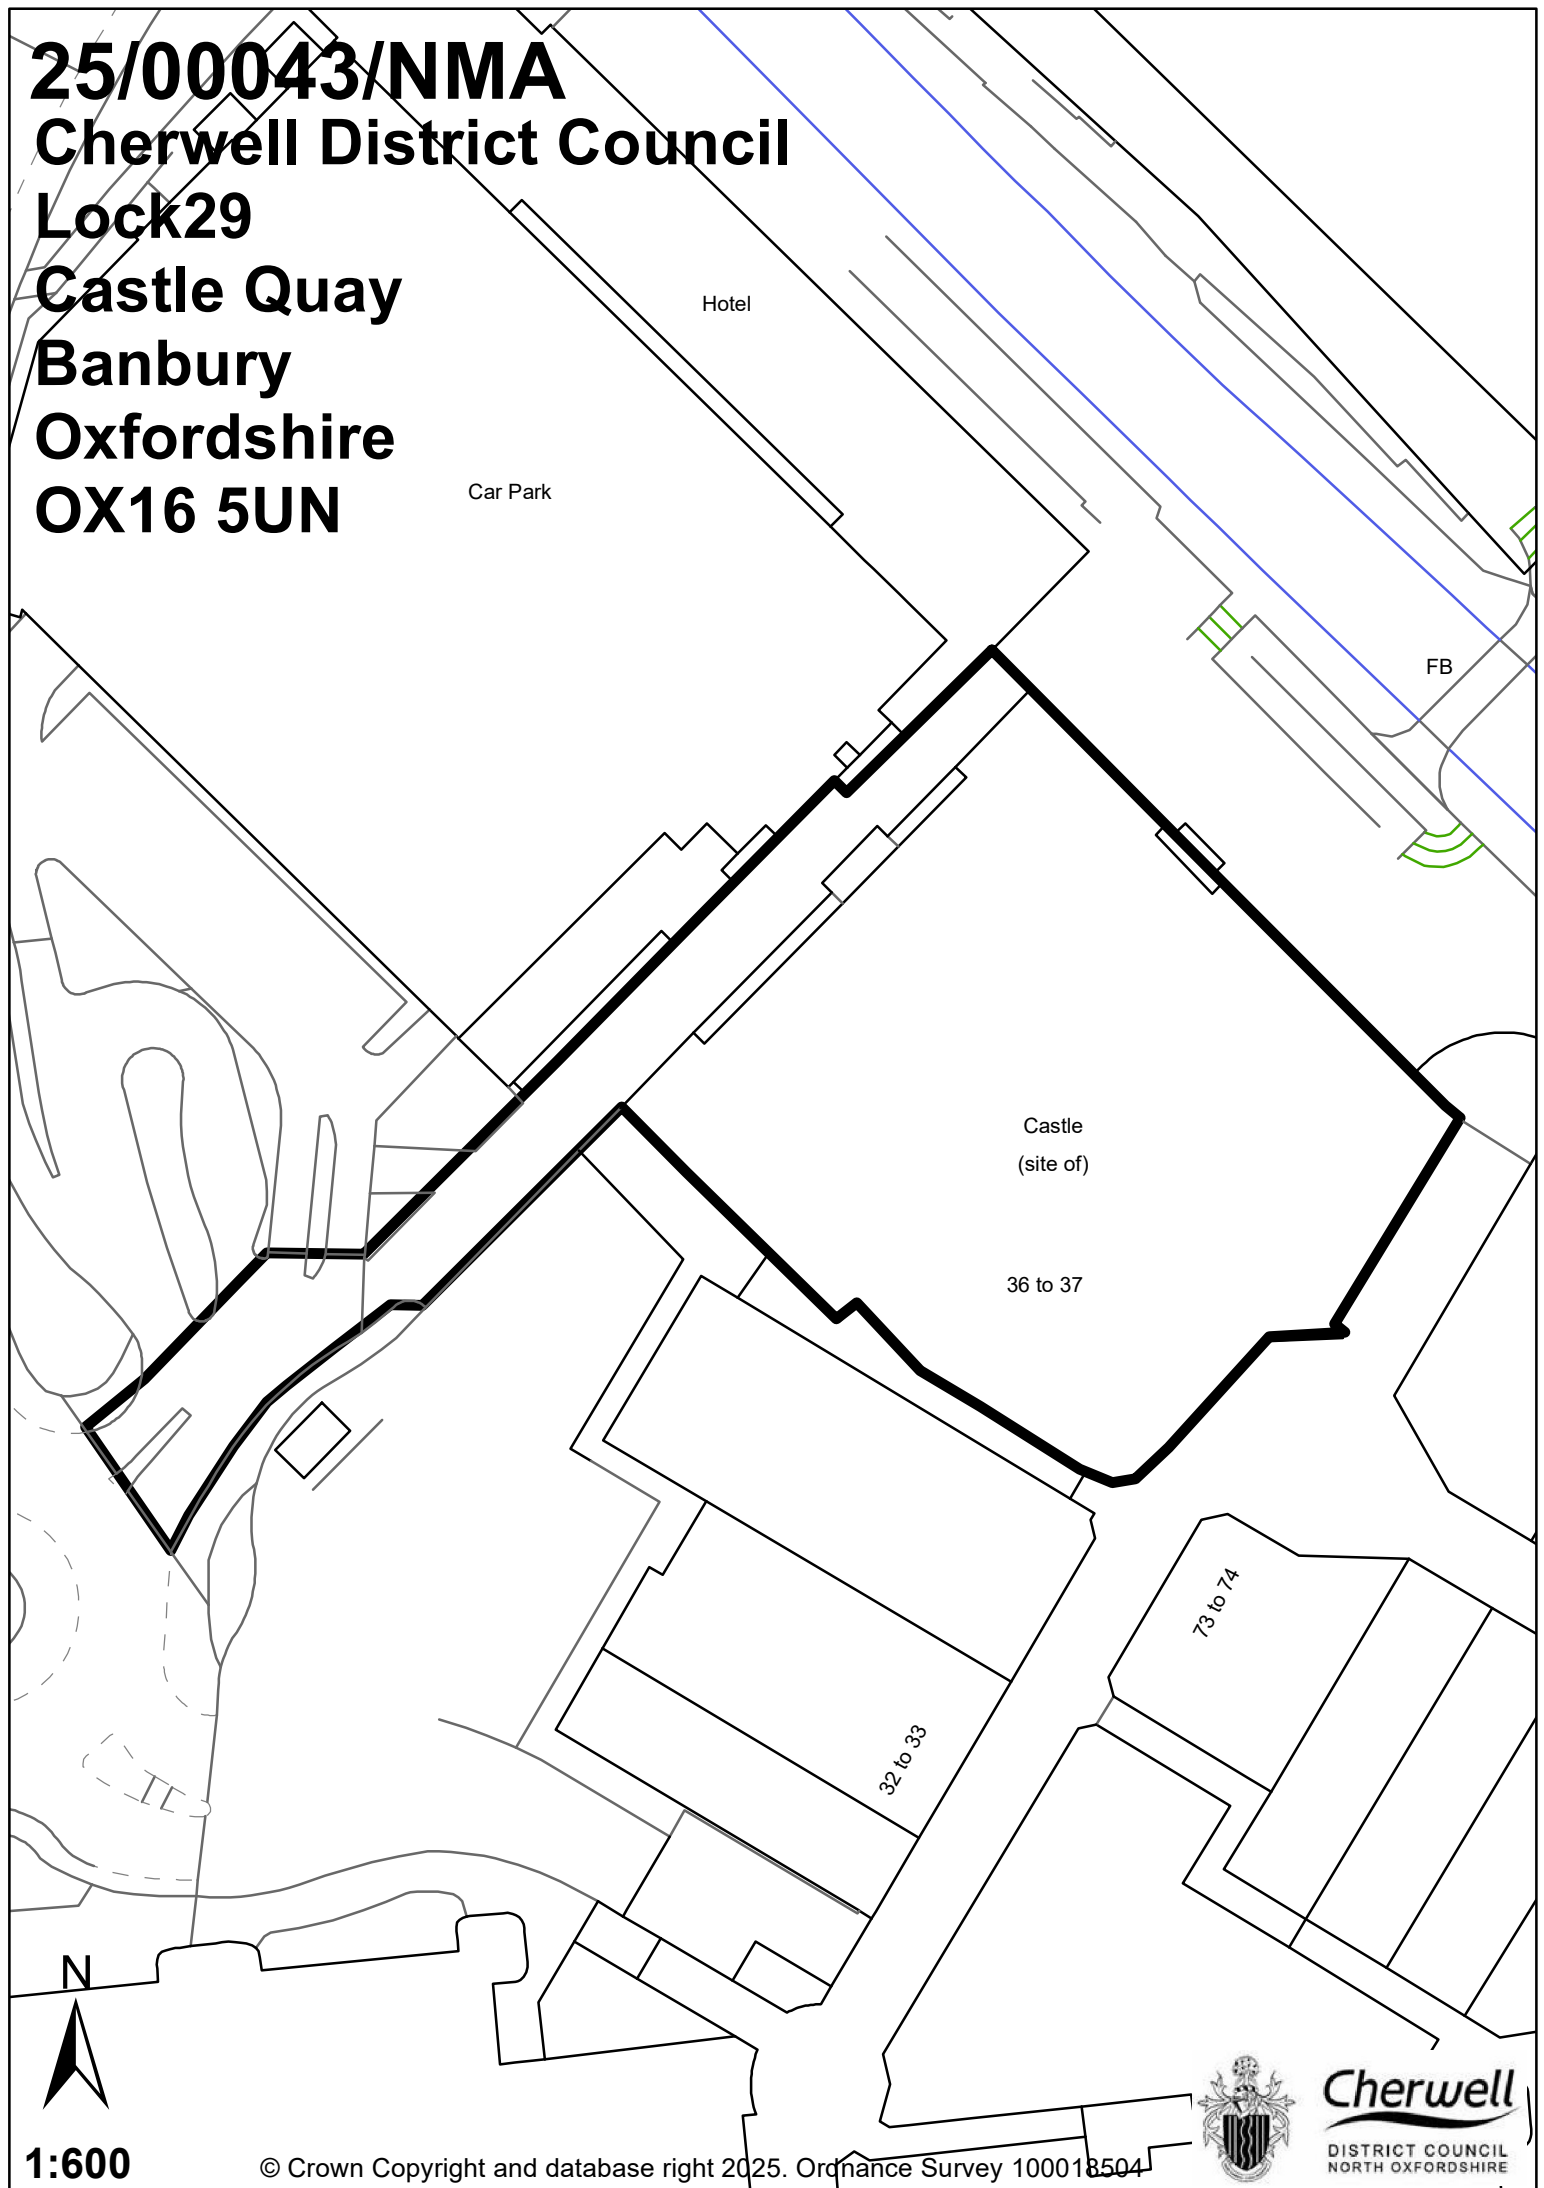

Car Park

Hotel

FB

Castle
(site of)

36 to 37

32 to 33

73 to 74

N

1:600

© Crown Copyright and database right 2025. Ordnance Survey 100018504



Cherwell
DISTRICT COUNCIL
NORTH OXFORDSHIRE