


25/02114/F
7 Lock Crescent
Kidlington
OX5 1HD

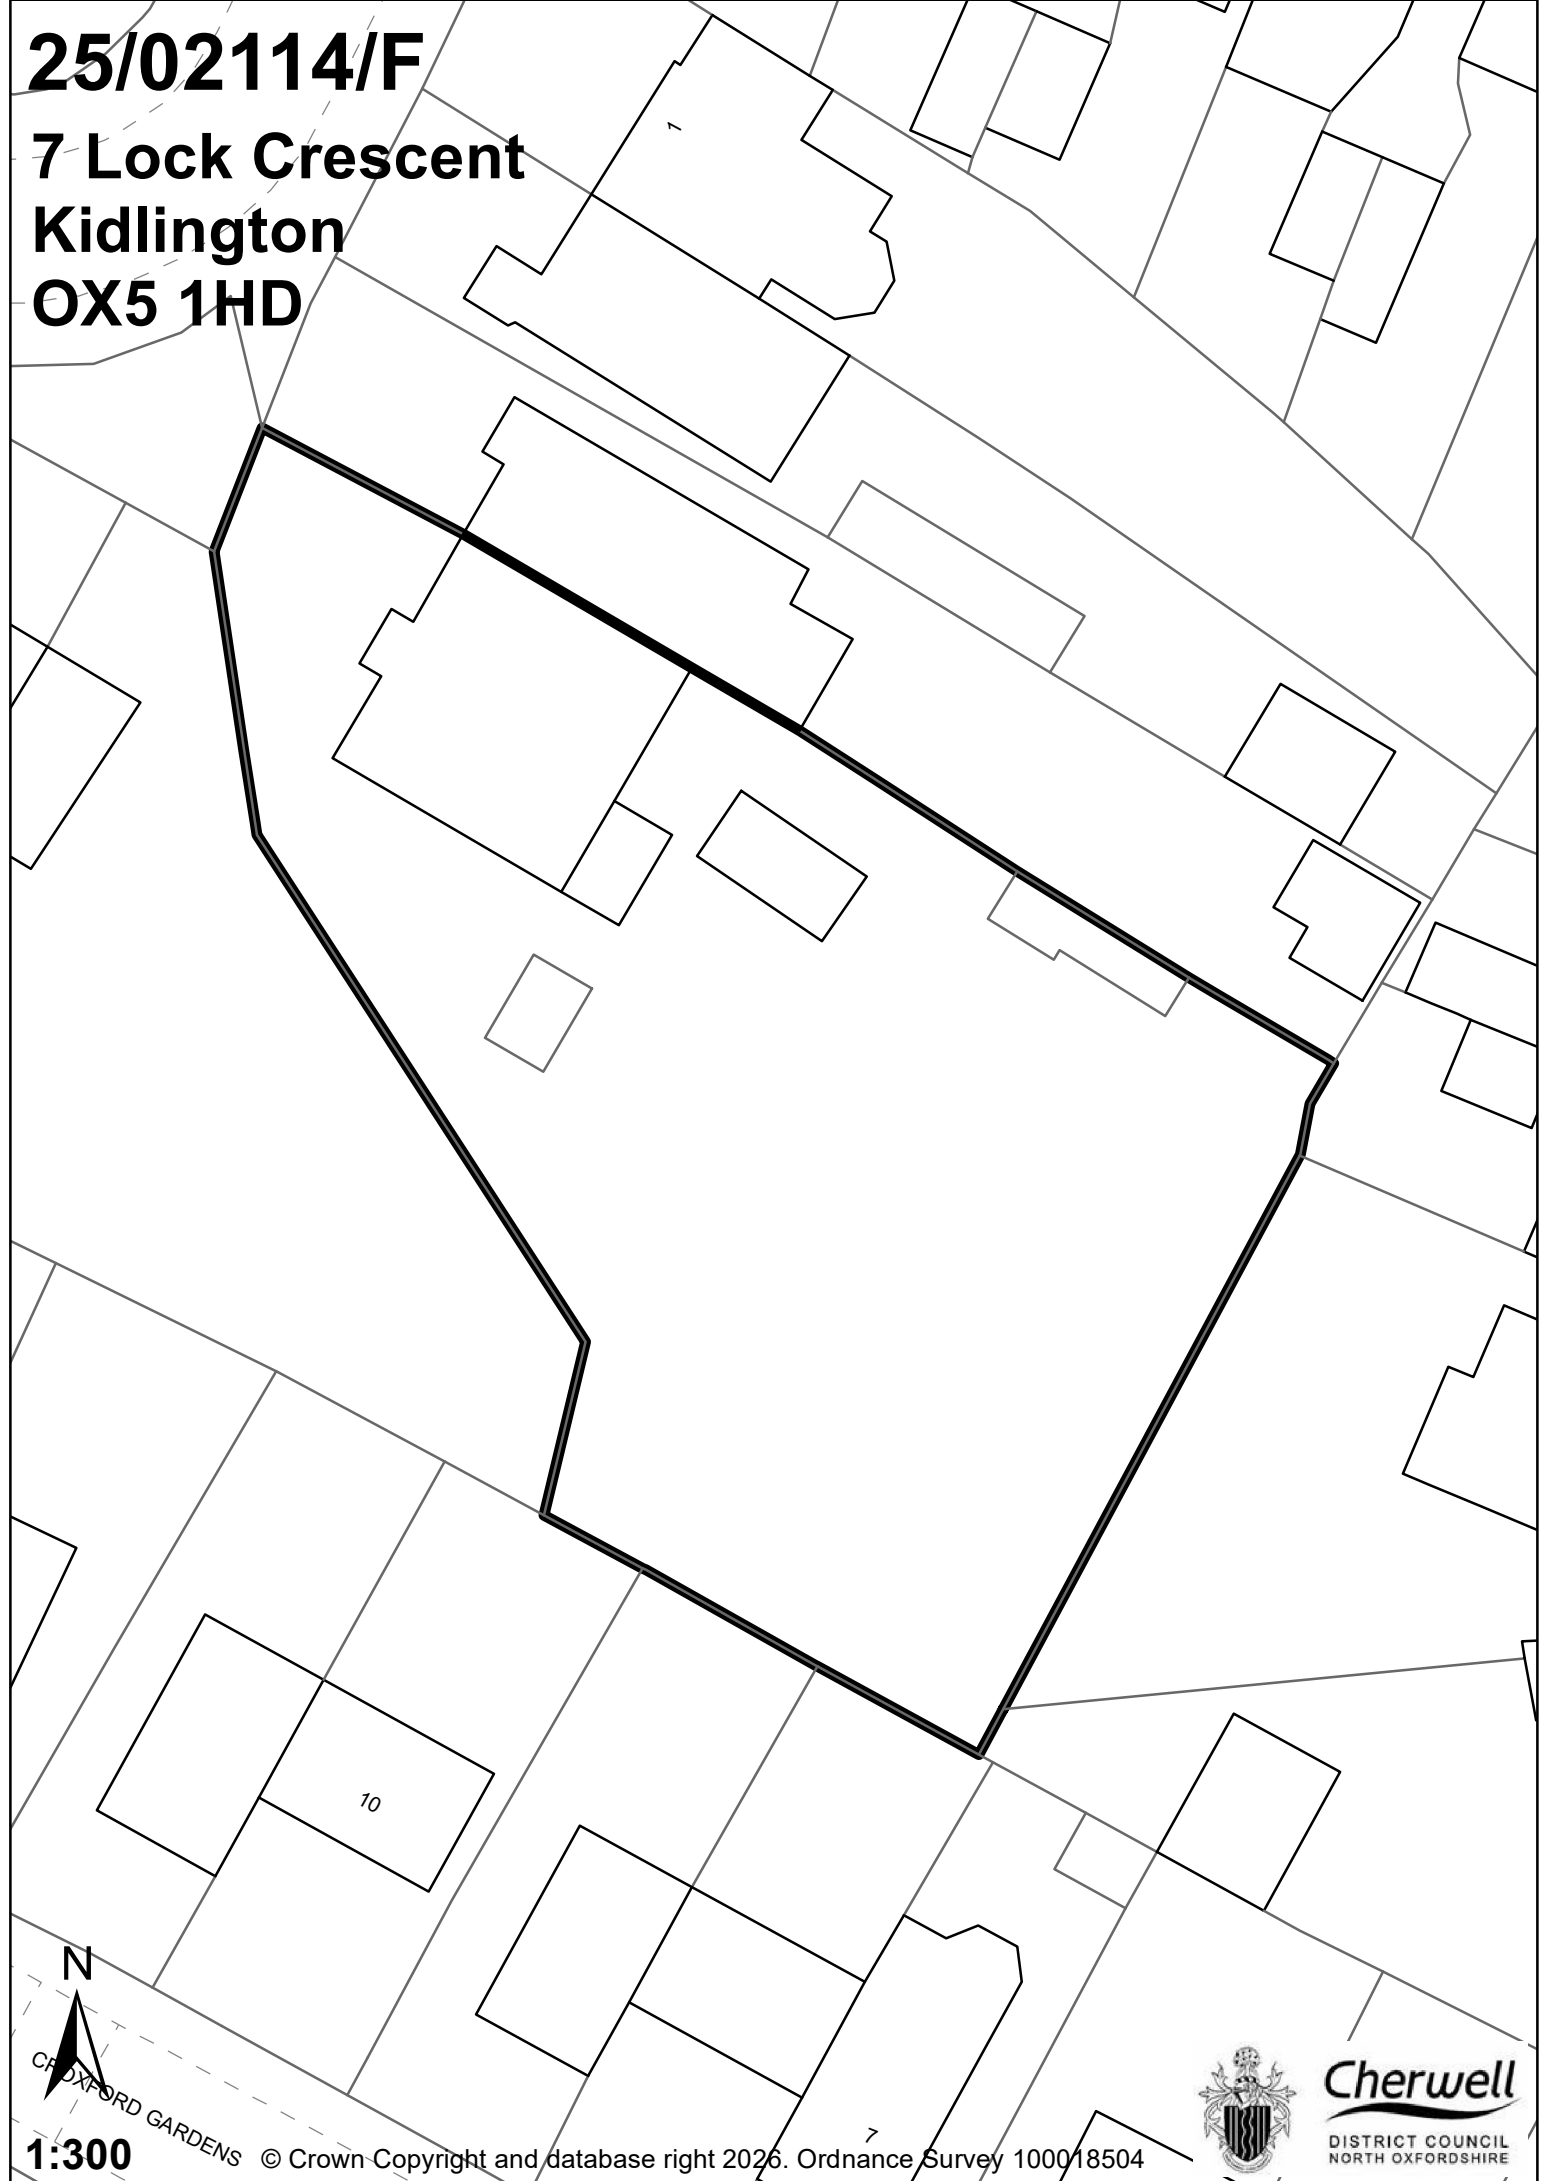

N
1:300
CROXFORD GARDENS



Cherwell
DISTRICT COUNCIL
NORTH OXFORDSHIRE