


21/03267/OUT

OS Parcel 0006 South East Of Baynards House Adjoining A43 Baynards Green

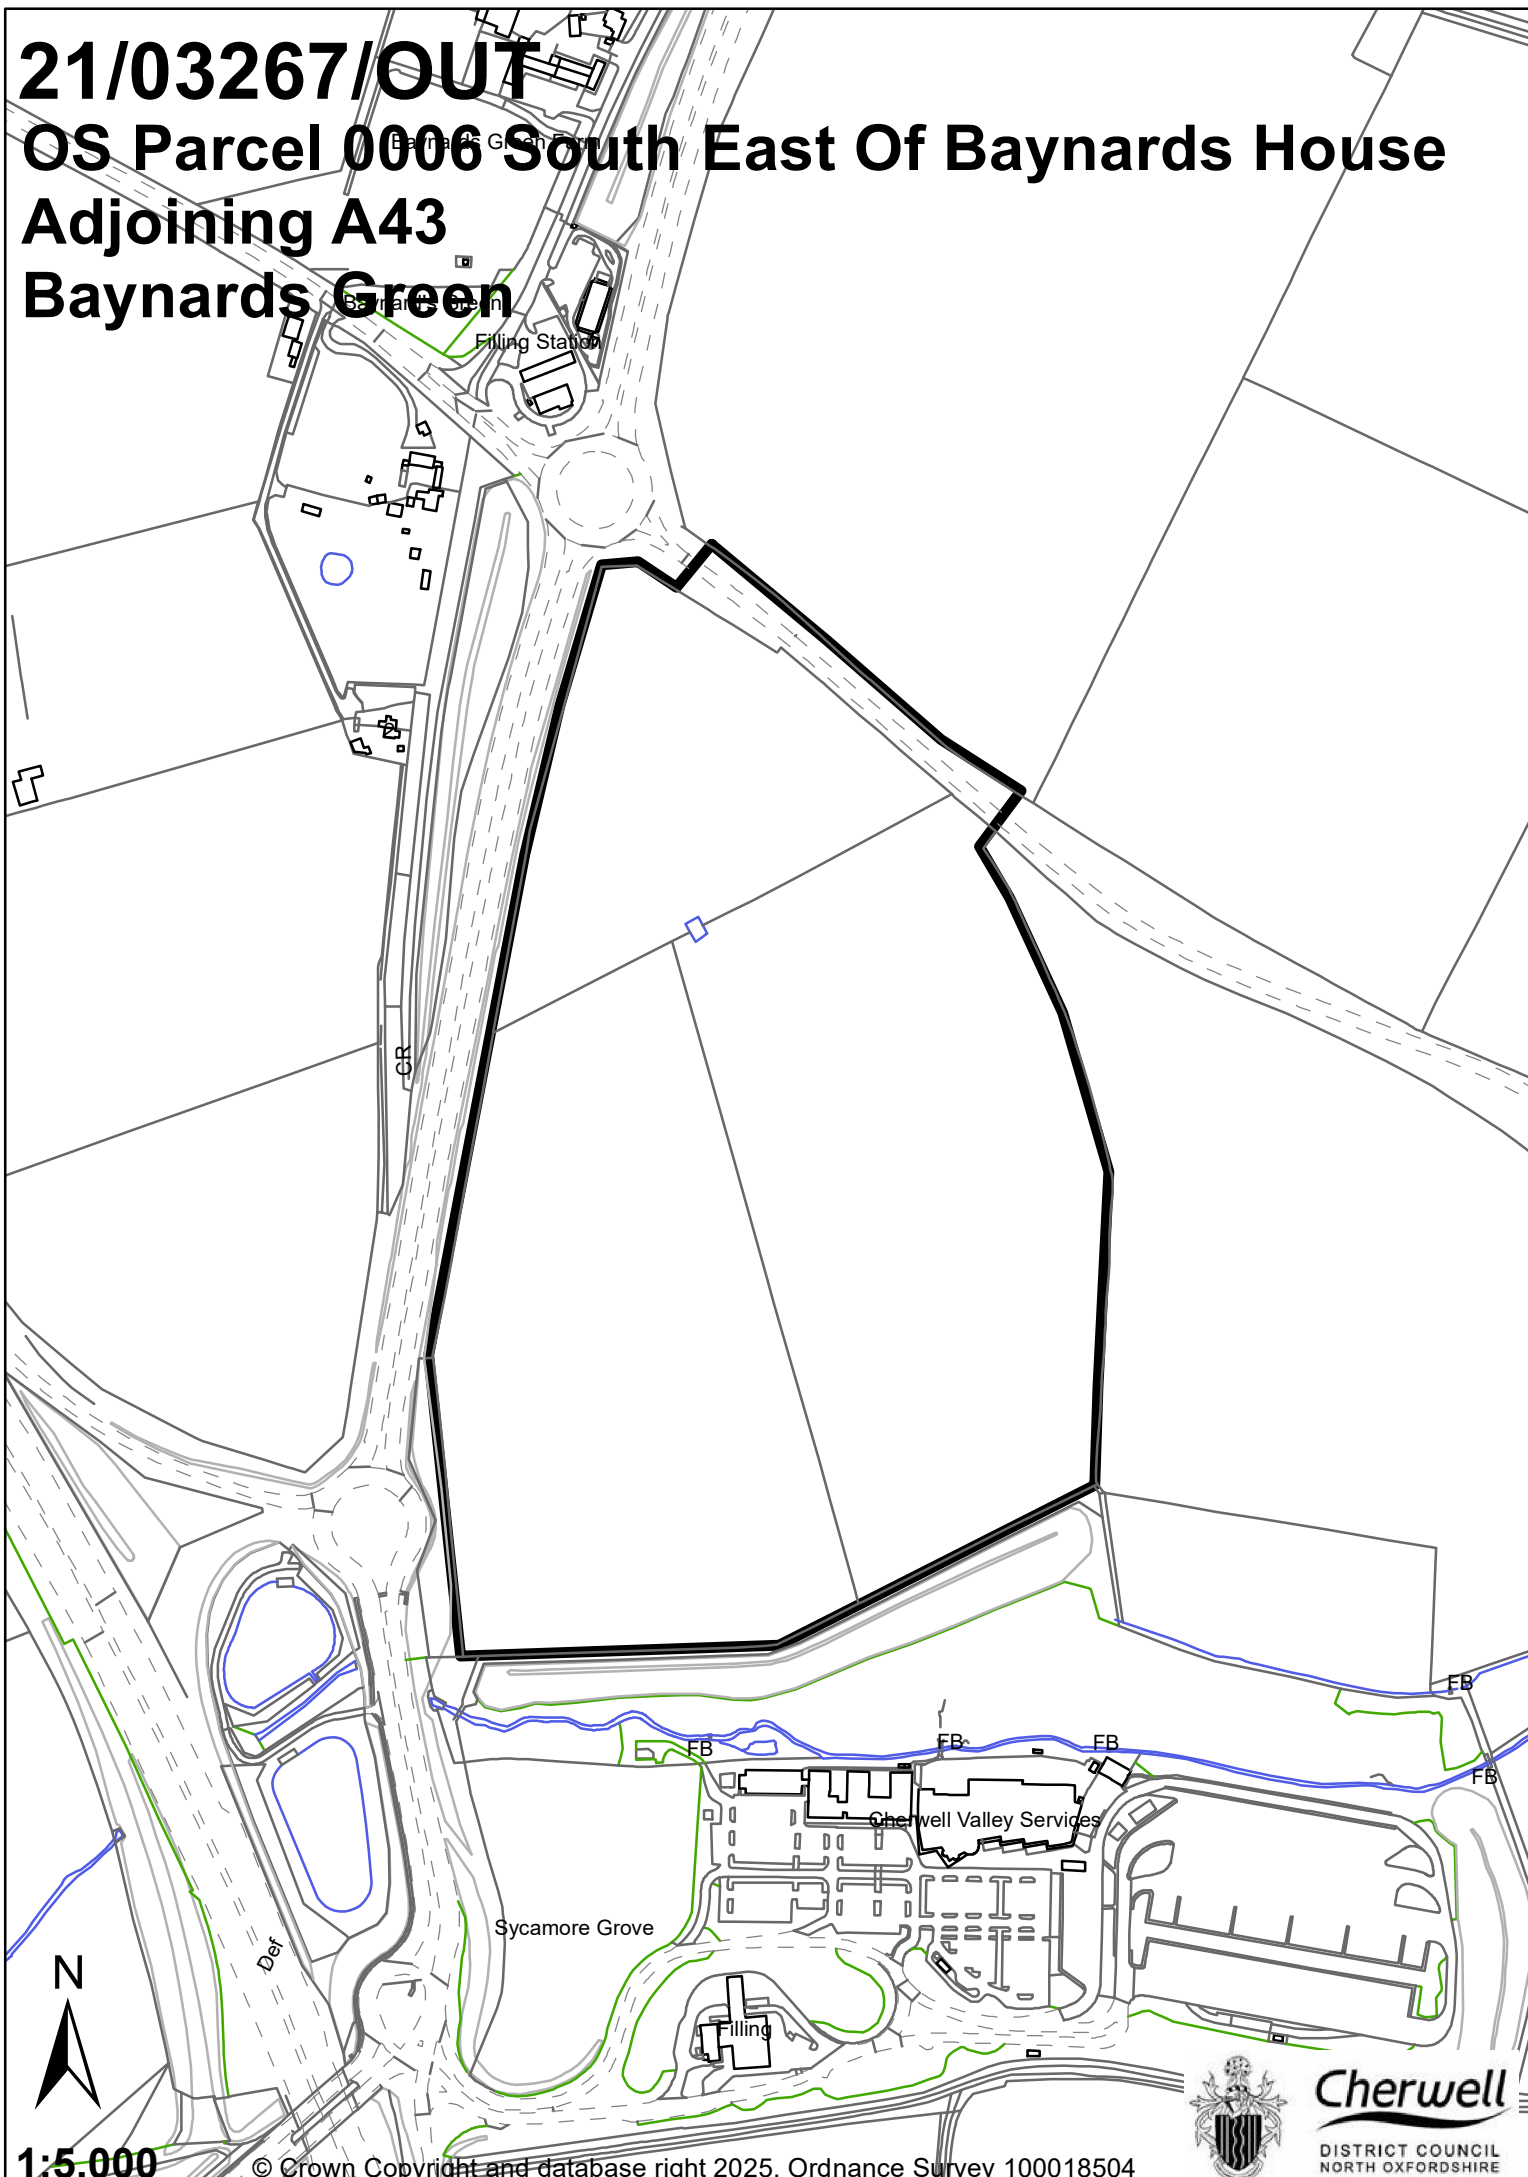

1:5,000

© Crown Copyright and database right 2025. Ordnance Survey 100018504



Cherwell
DISTRICT COUNCIL
NORTH OXFORDSHIRE