


26/00086/F Buildings Dovecote Farm Heyford Road Somerton

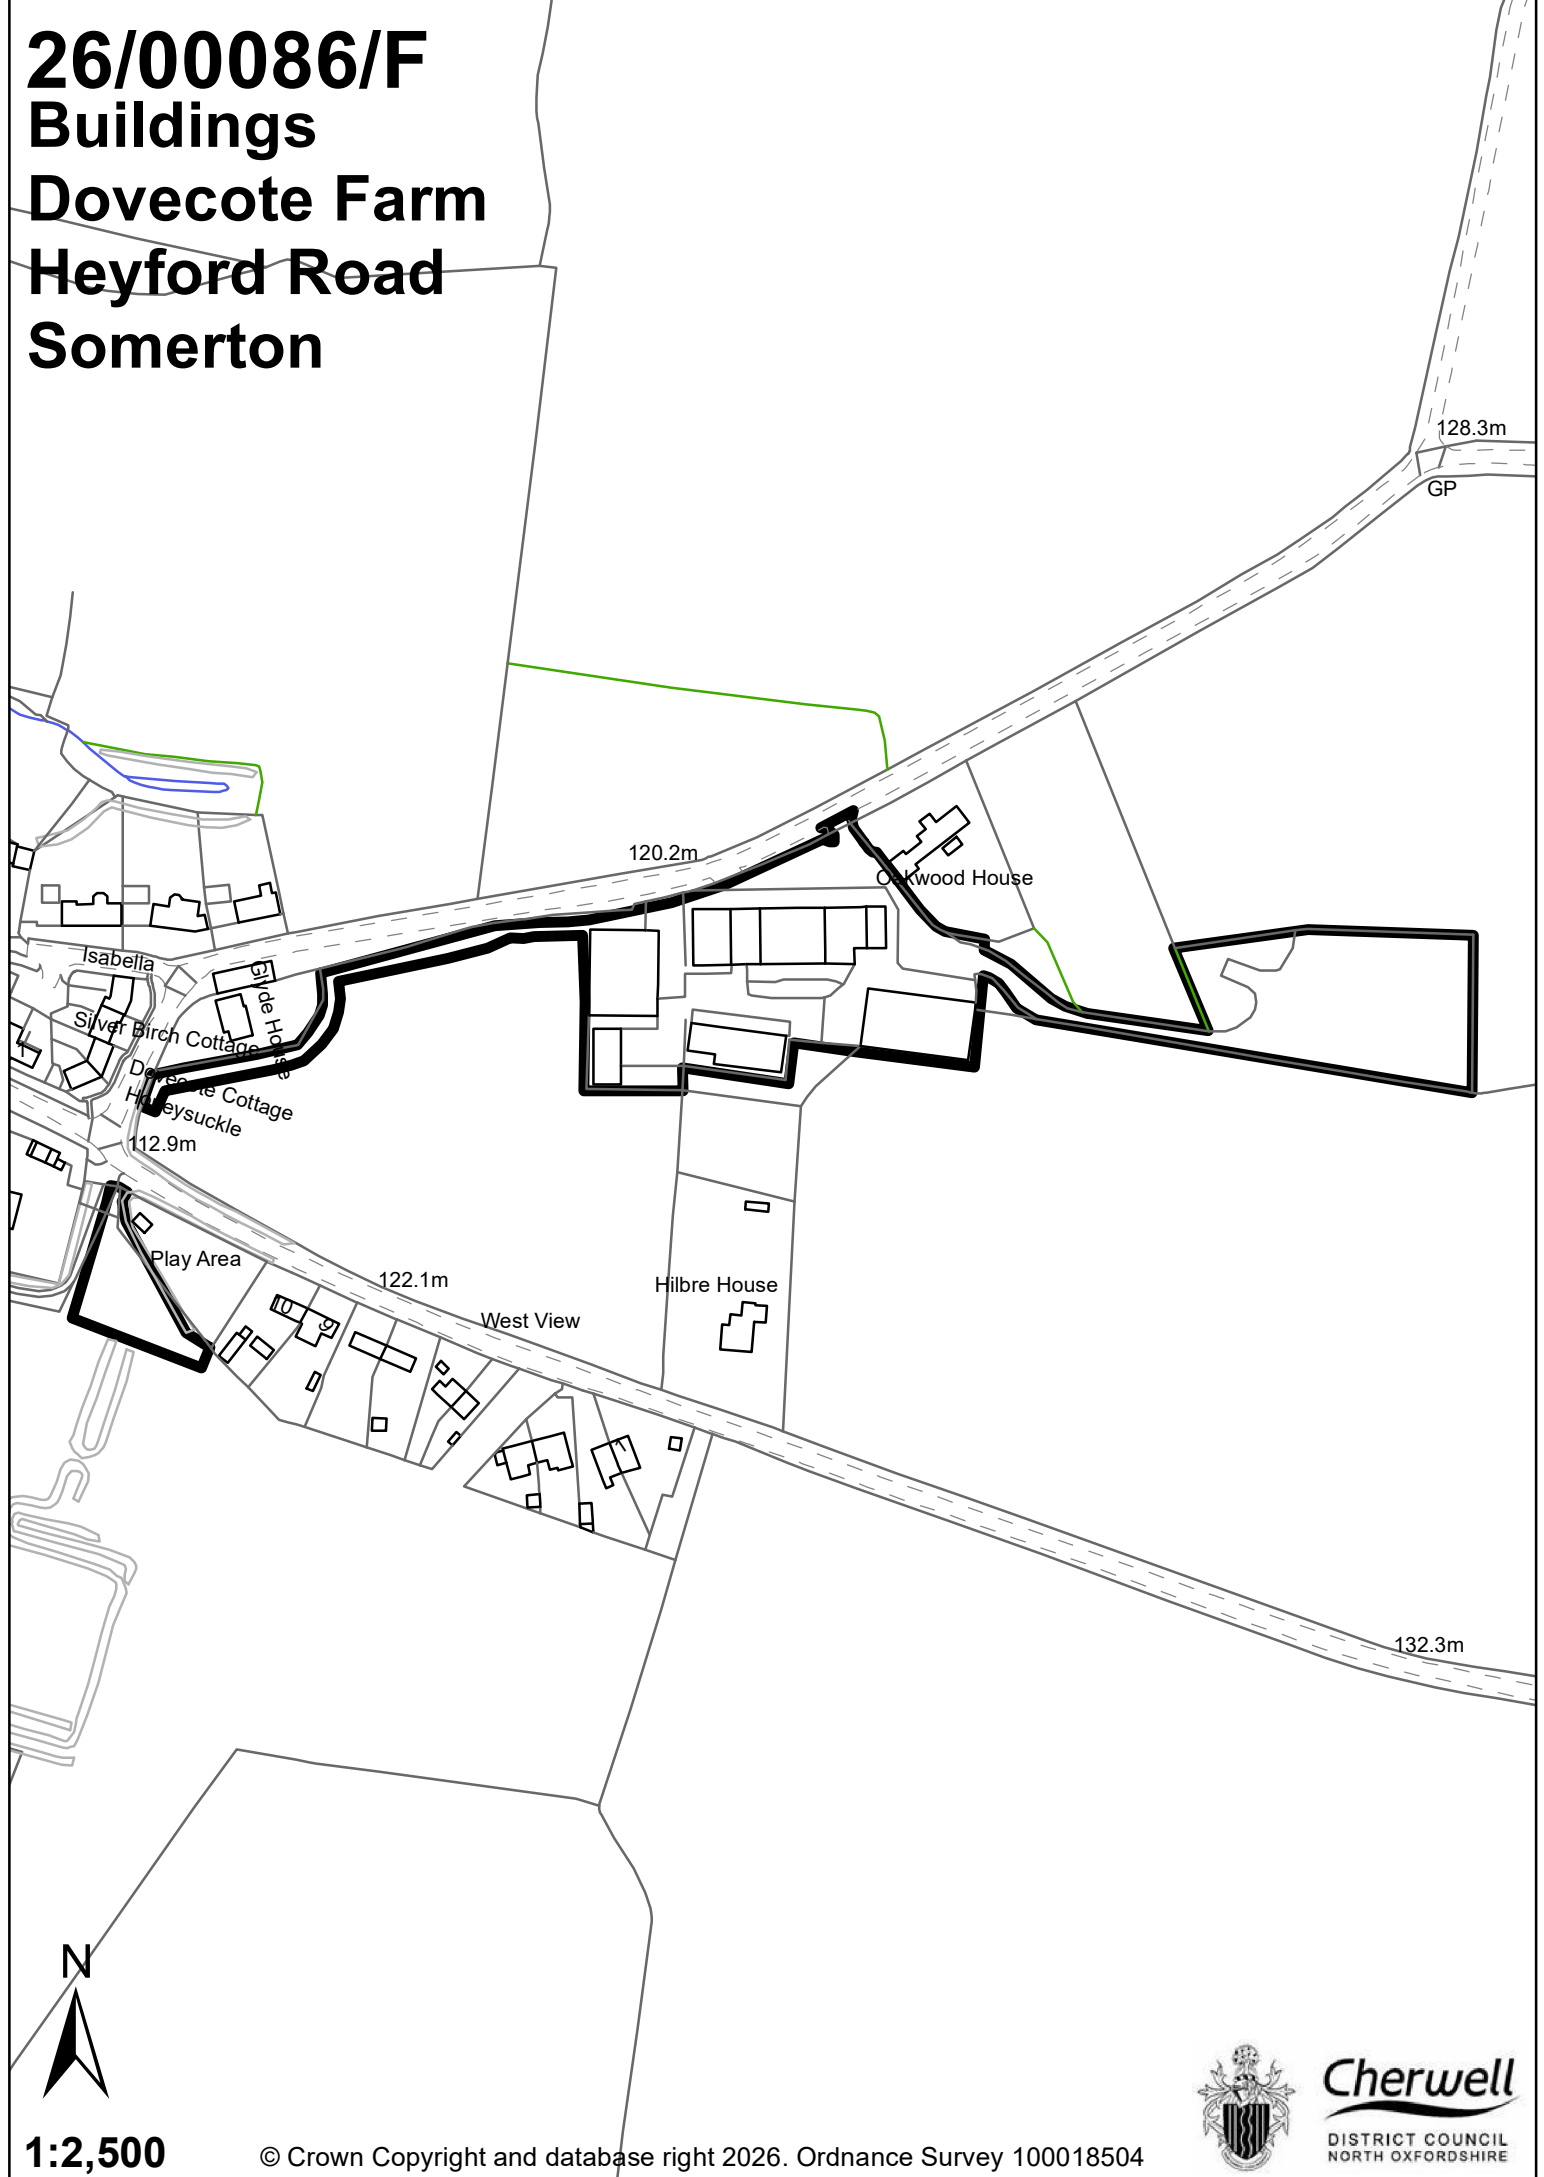

1:2,500

© Crown Copyright and database right 2026. Ordnance Survey 100018504



Cherwell
DISTRICT COUNCIL
NORTH OXFORDSHIRE