


23/01233/OUT

OS Parcel 4347 East Of Pipal Cottage
Oxford Road
Kidlington

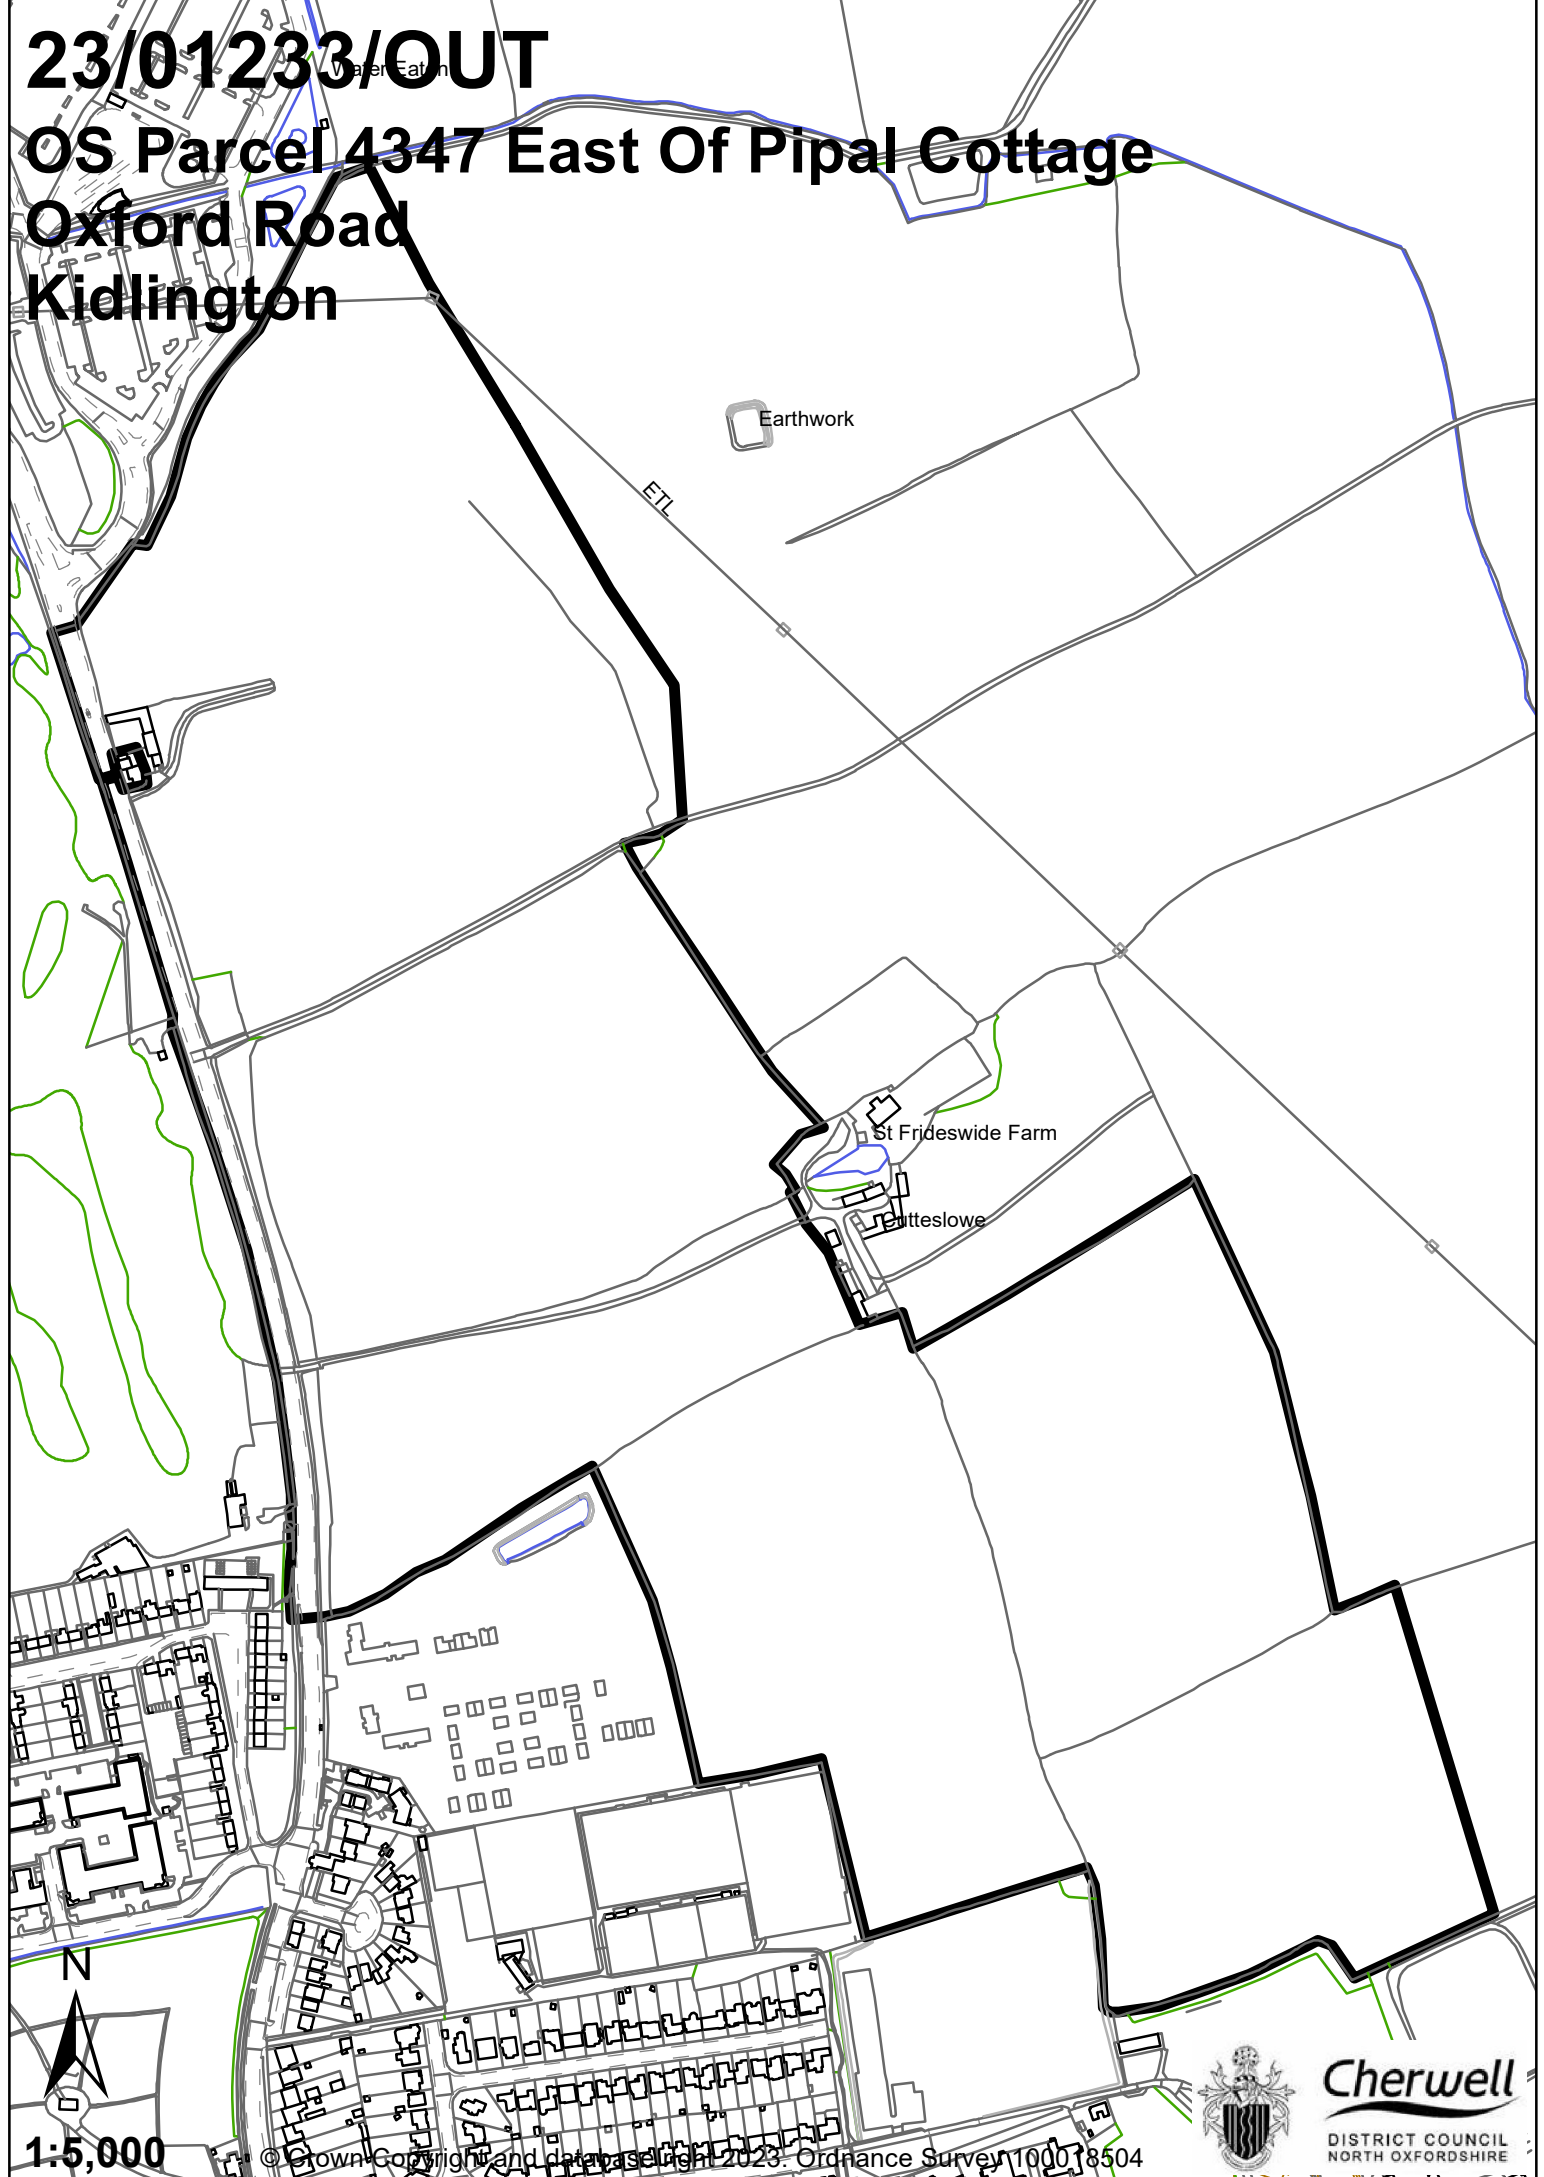

1:5,000

© Crown Copyright and database right 2023. Ordnance Survey 100018504

