


24/03218/F
Church View
Manor Road
Great Bourton
OX17 1QP

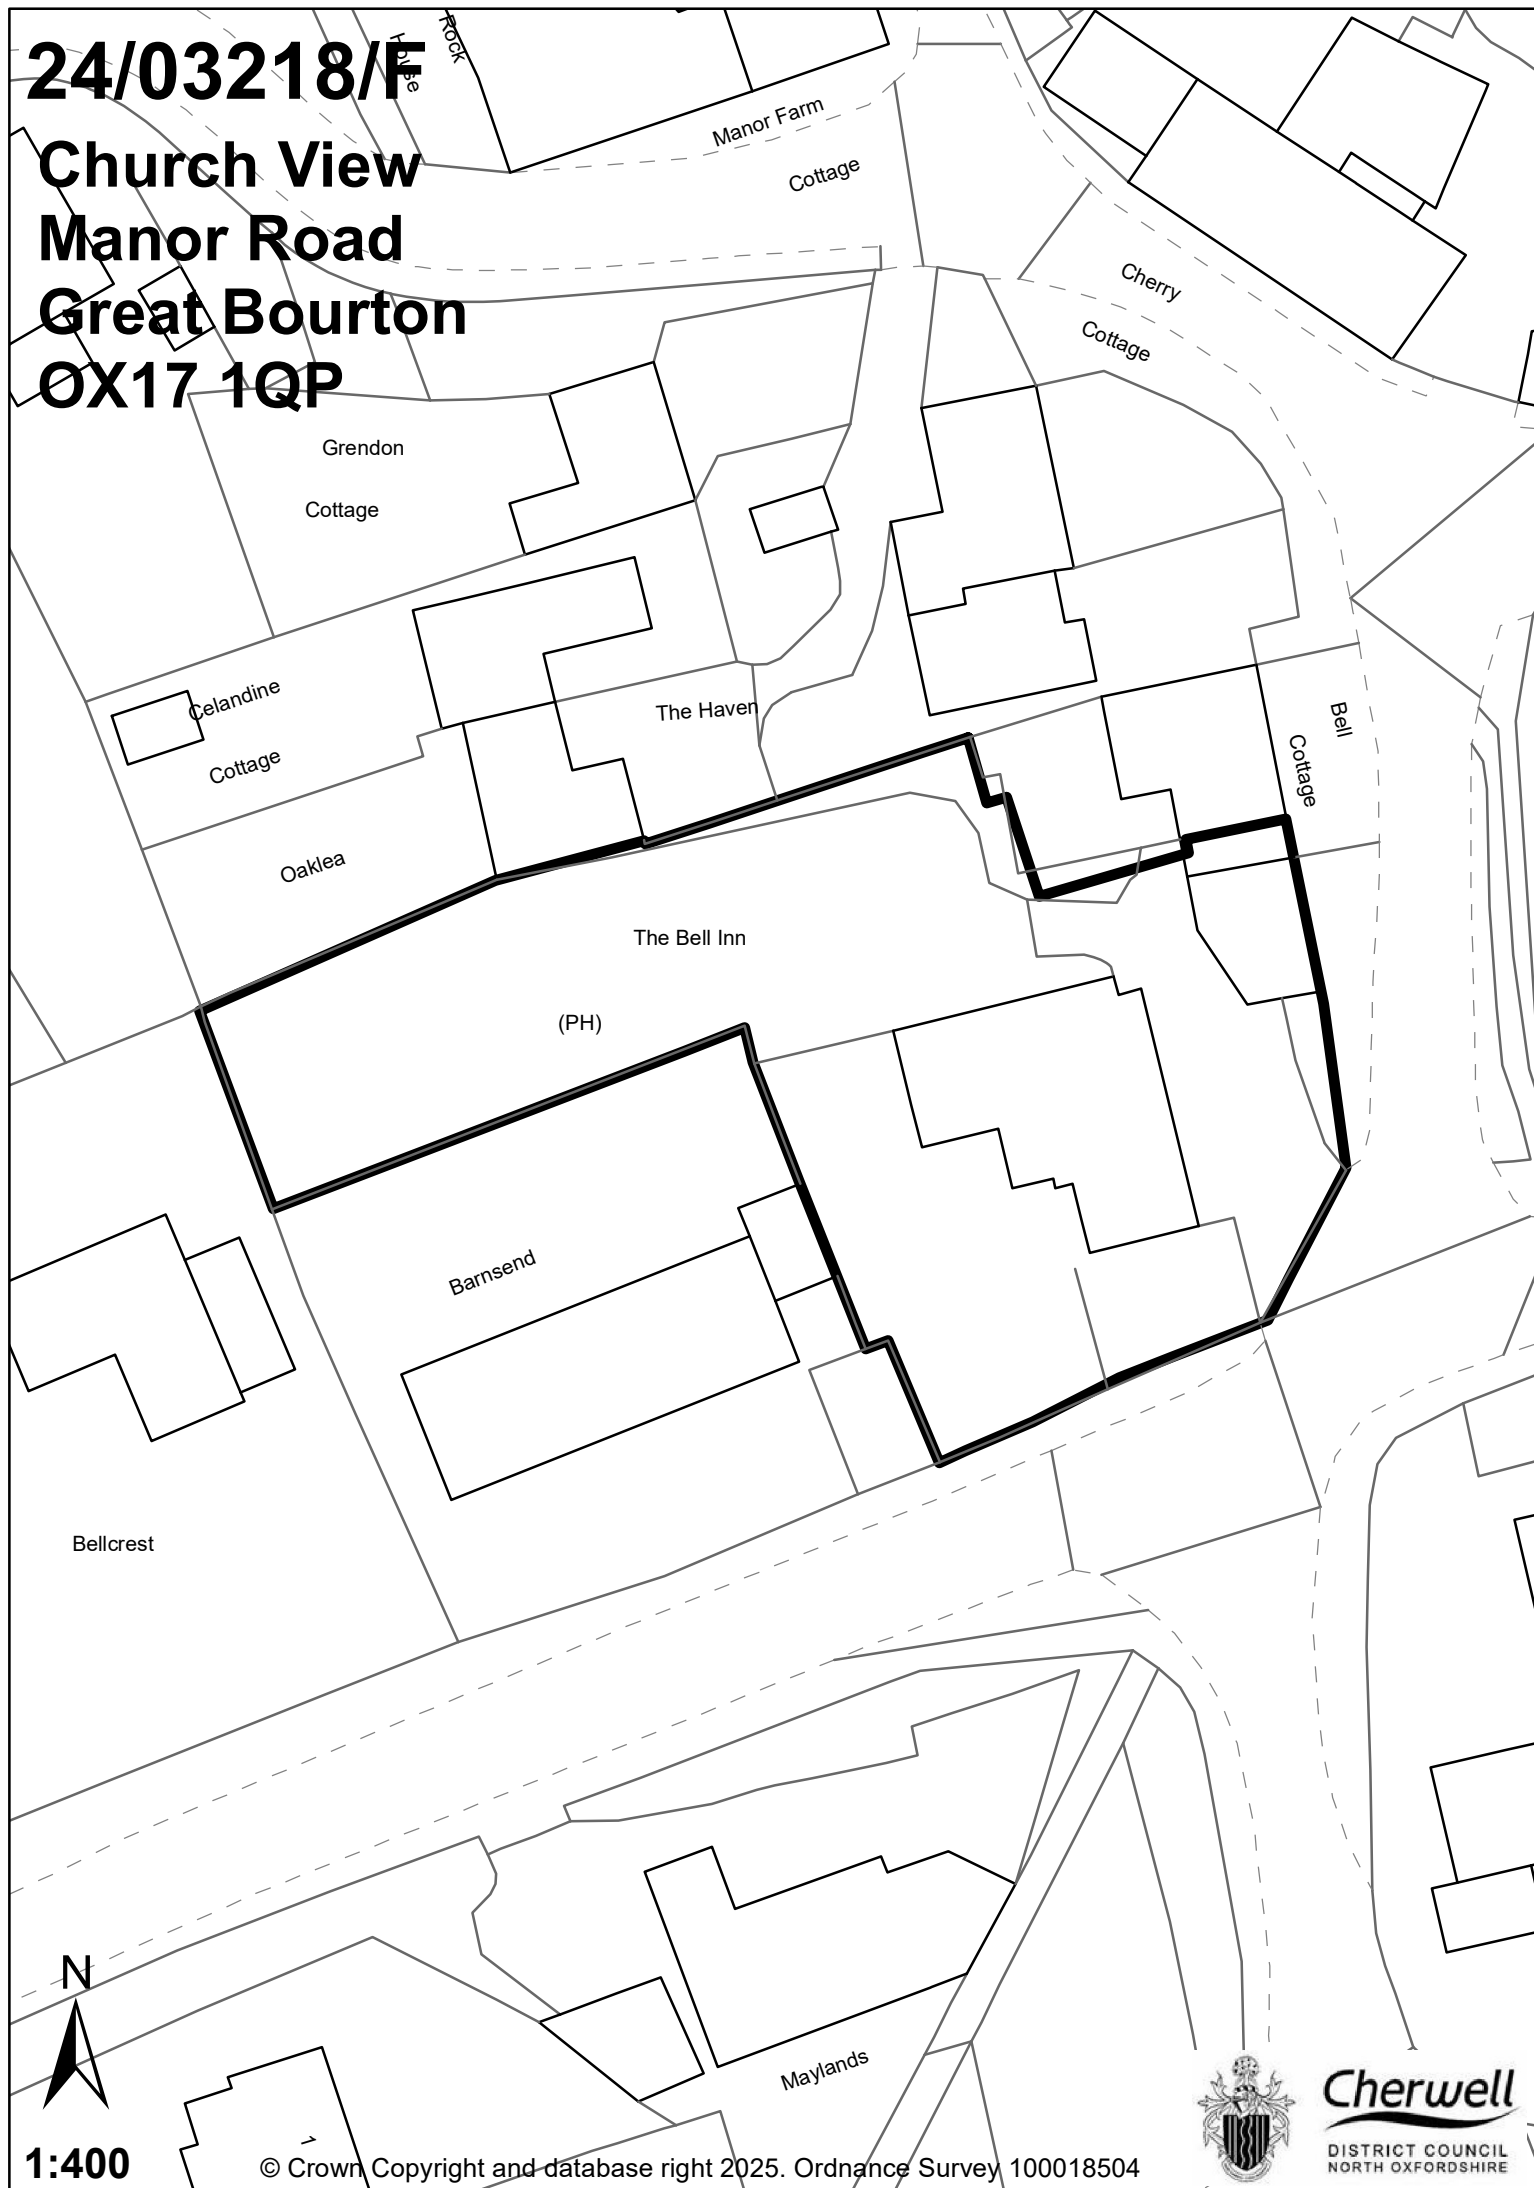

1:400

© Crown Copyright and database right 2025. Ordnance Survey 100018504



Cherwell
DISTRICT COUNCIL
NORTH OXFORDSHIRE