


26/00508/CDC

Town Centre House

Southam Road

Banbury

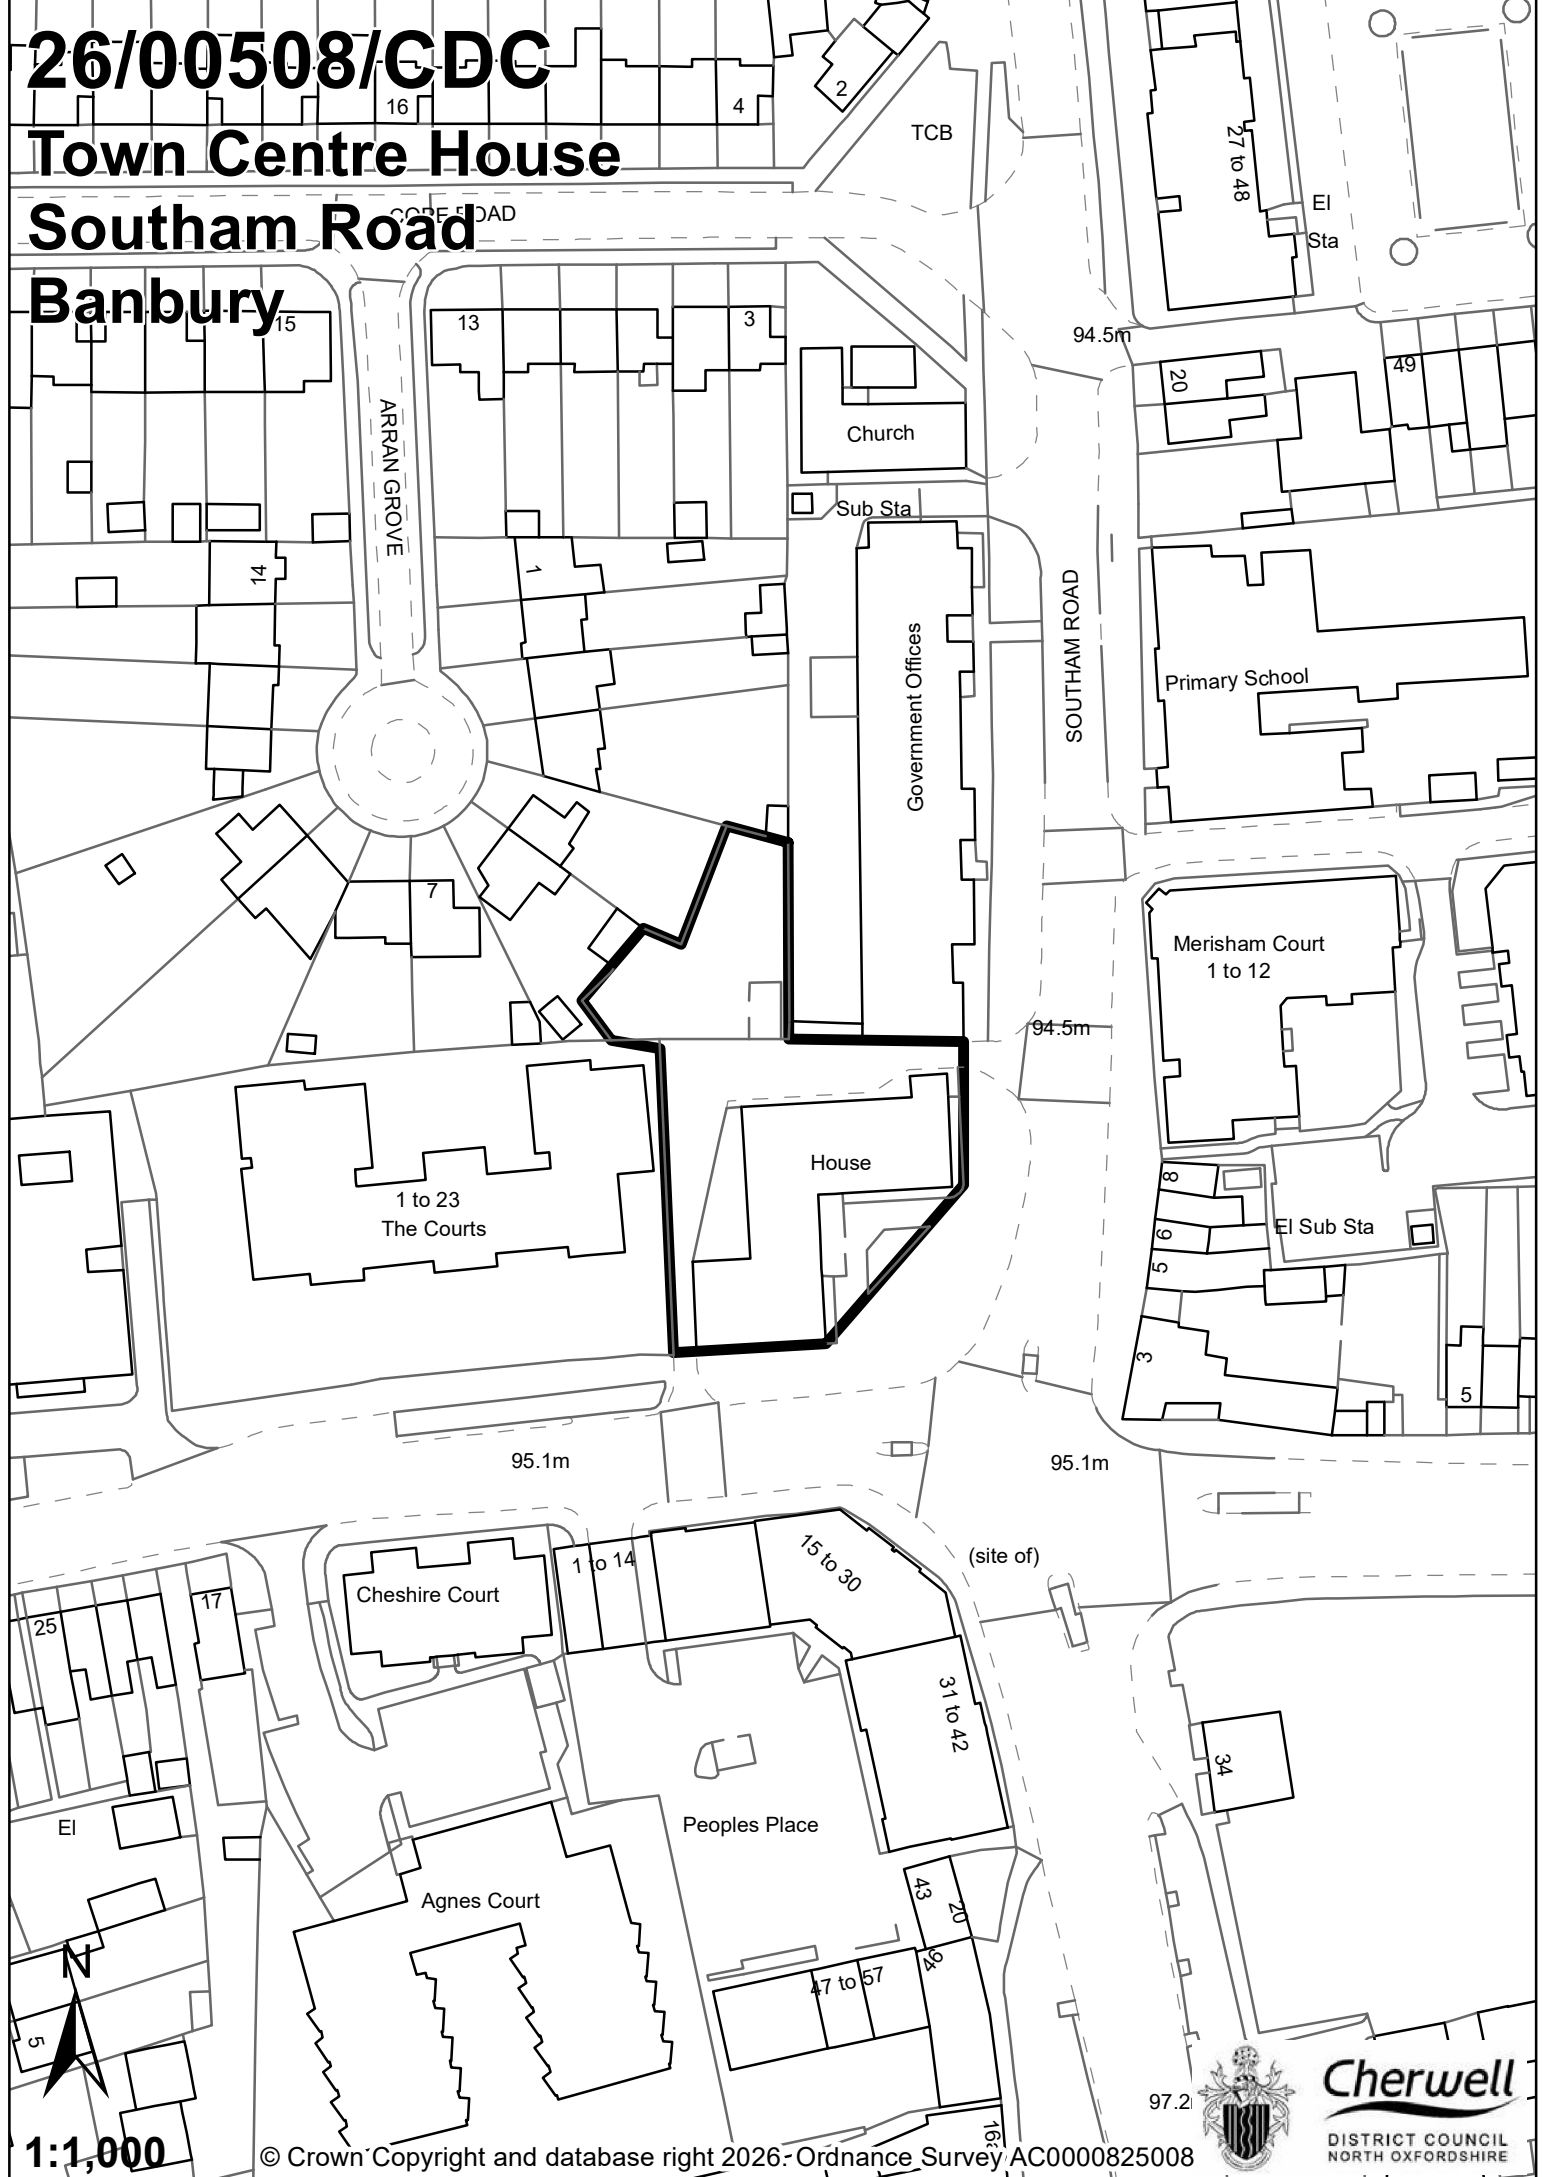

1:1,000

© Crown Copyright and database right 2026: Ordnance Survey AC0000825008



Cherwell
DISTRICT COUNCIL
NORTH OXFORDSHIRE