


26/00706/F

48 Castle Quay

Banbury

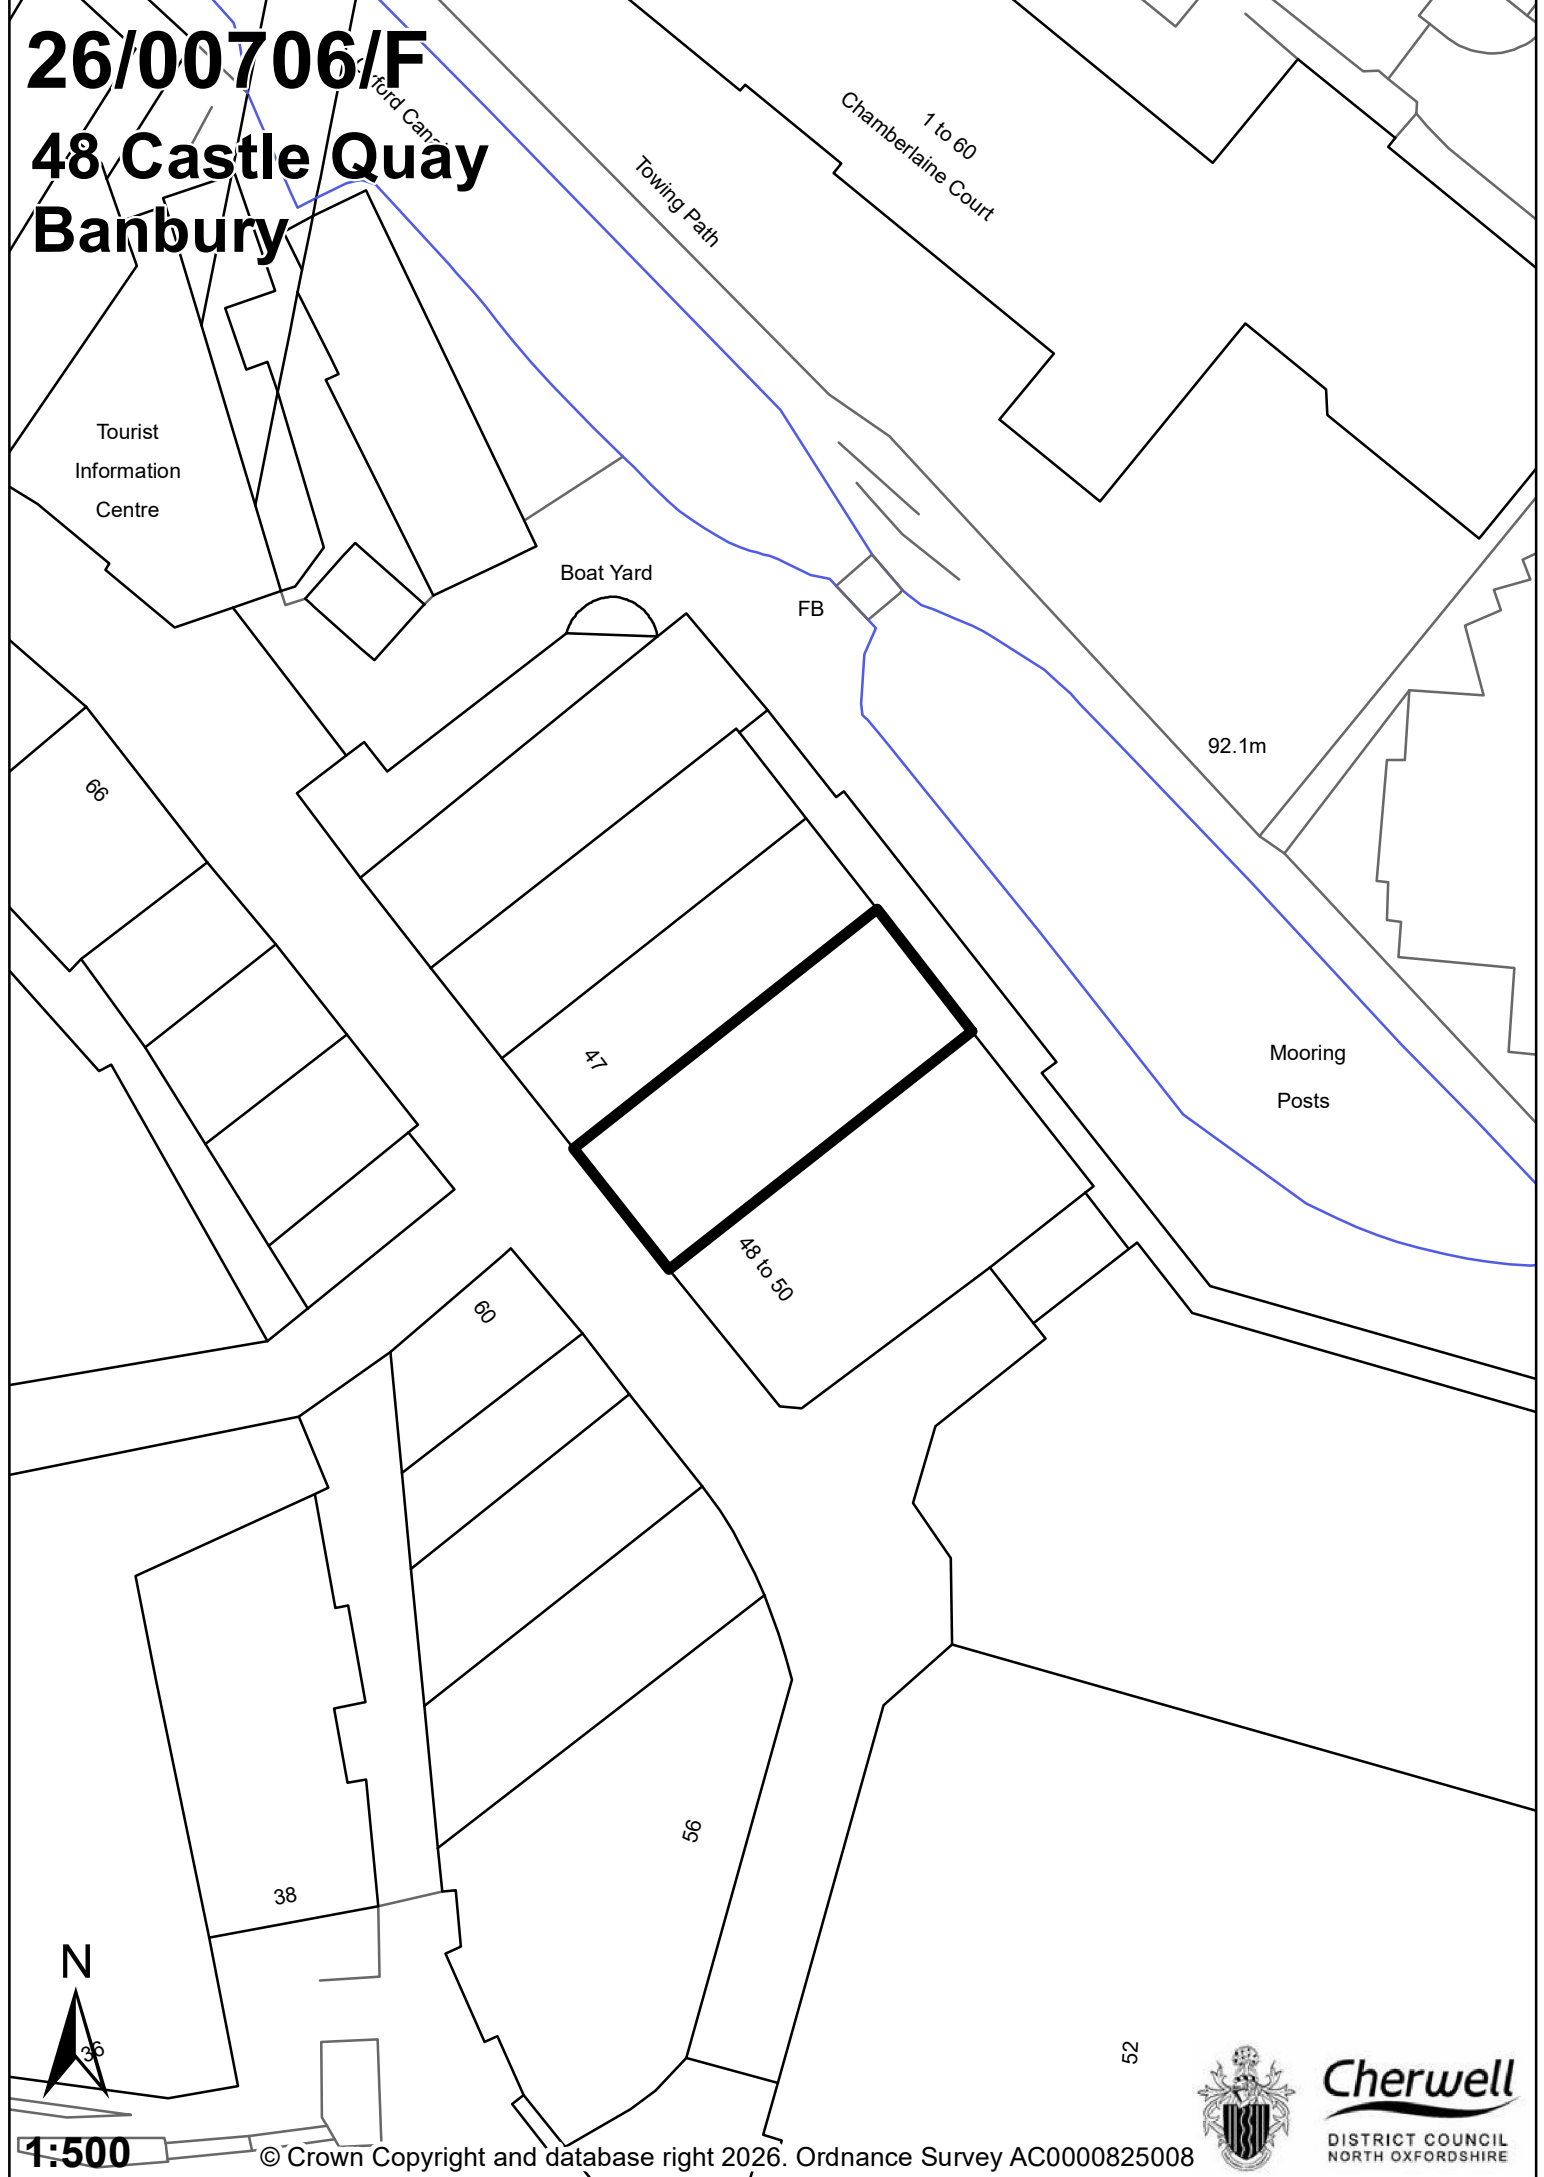

1:500

© Crown Copyright and database right 2026. Ordnance Survey AC0000825008



Cherwell
DISTRICT COUNCIL
NORTH OXFORDSHIRE