


MAP REFERRED TO IN THE CHERWELL DISTRICT COUNCIL (BICESTER TOWN CENTRE REDEVELOPMENT) COMPULSORY PURCHASE ORDER 2010

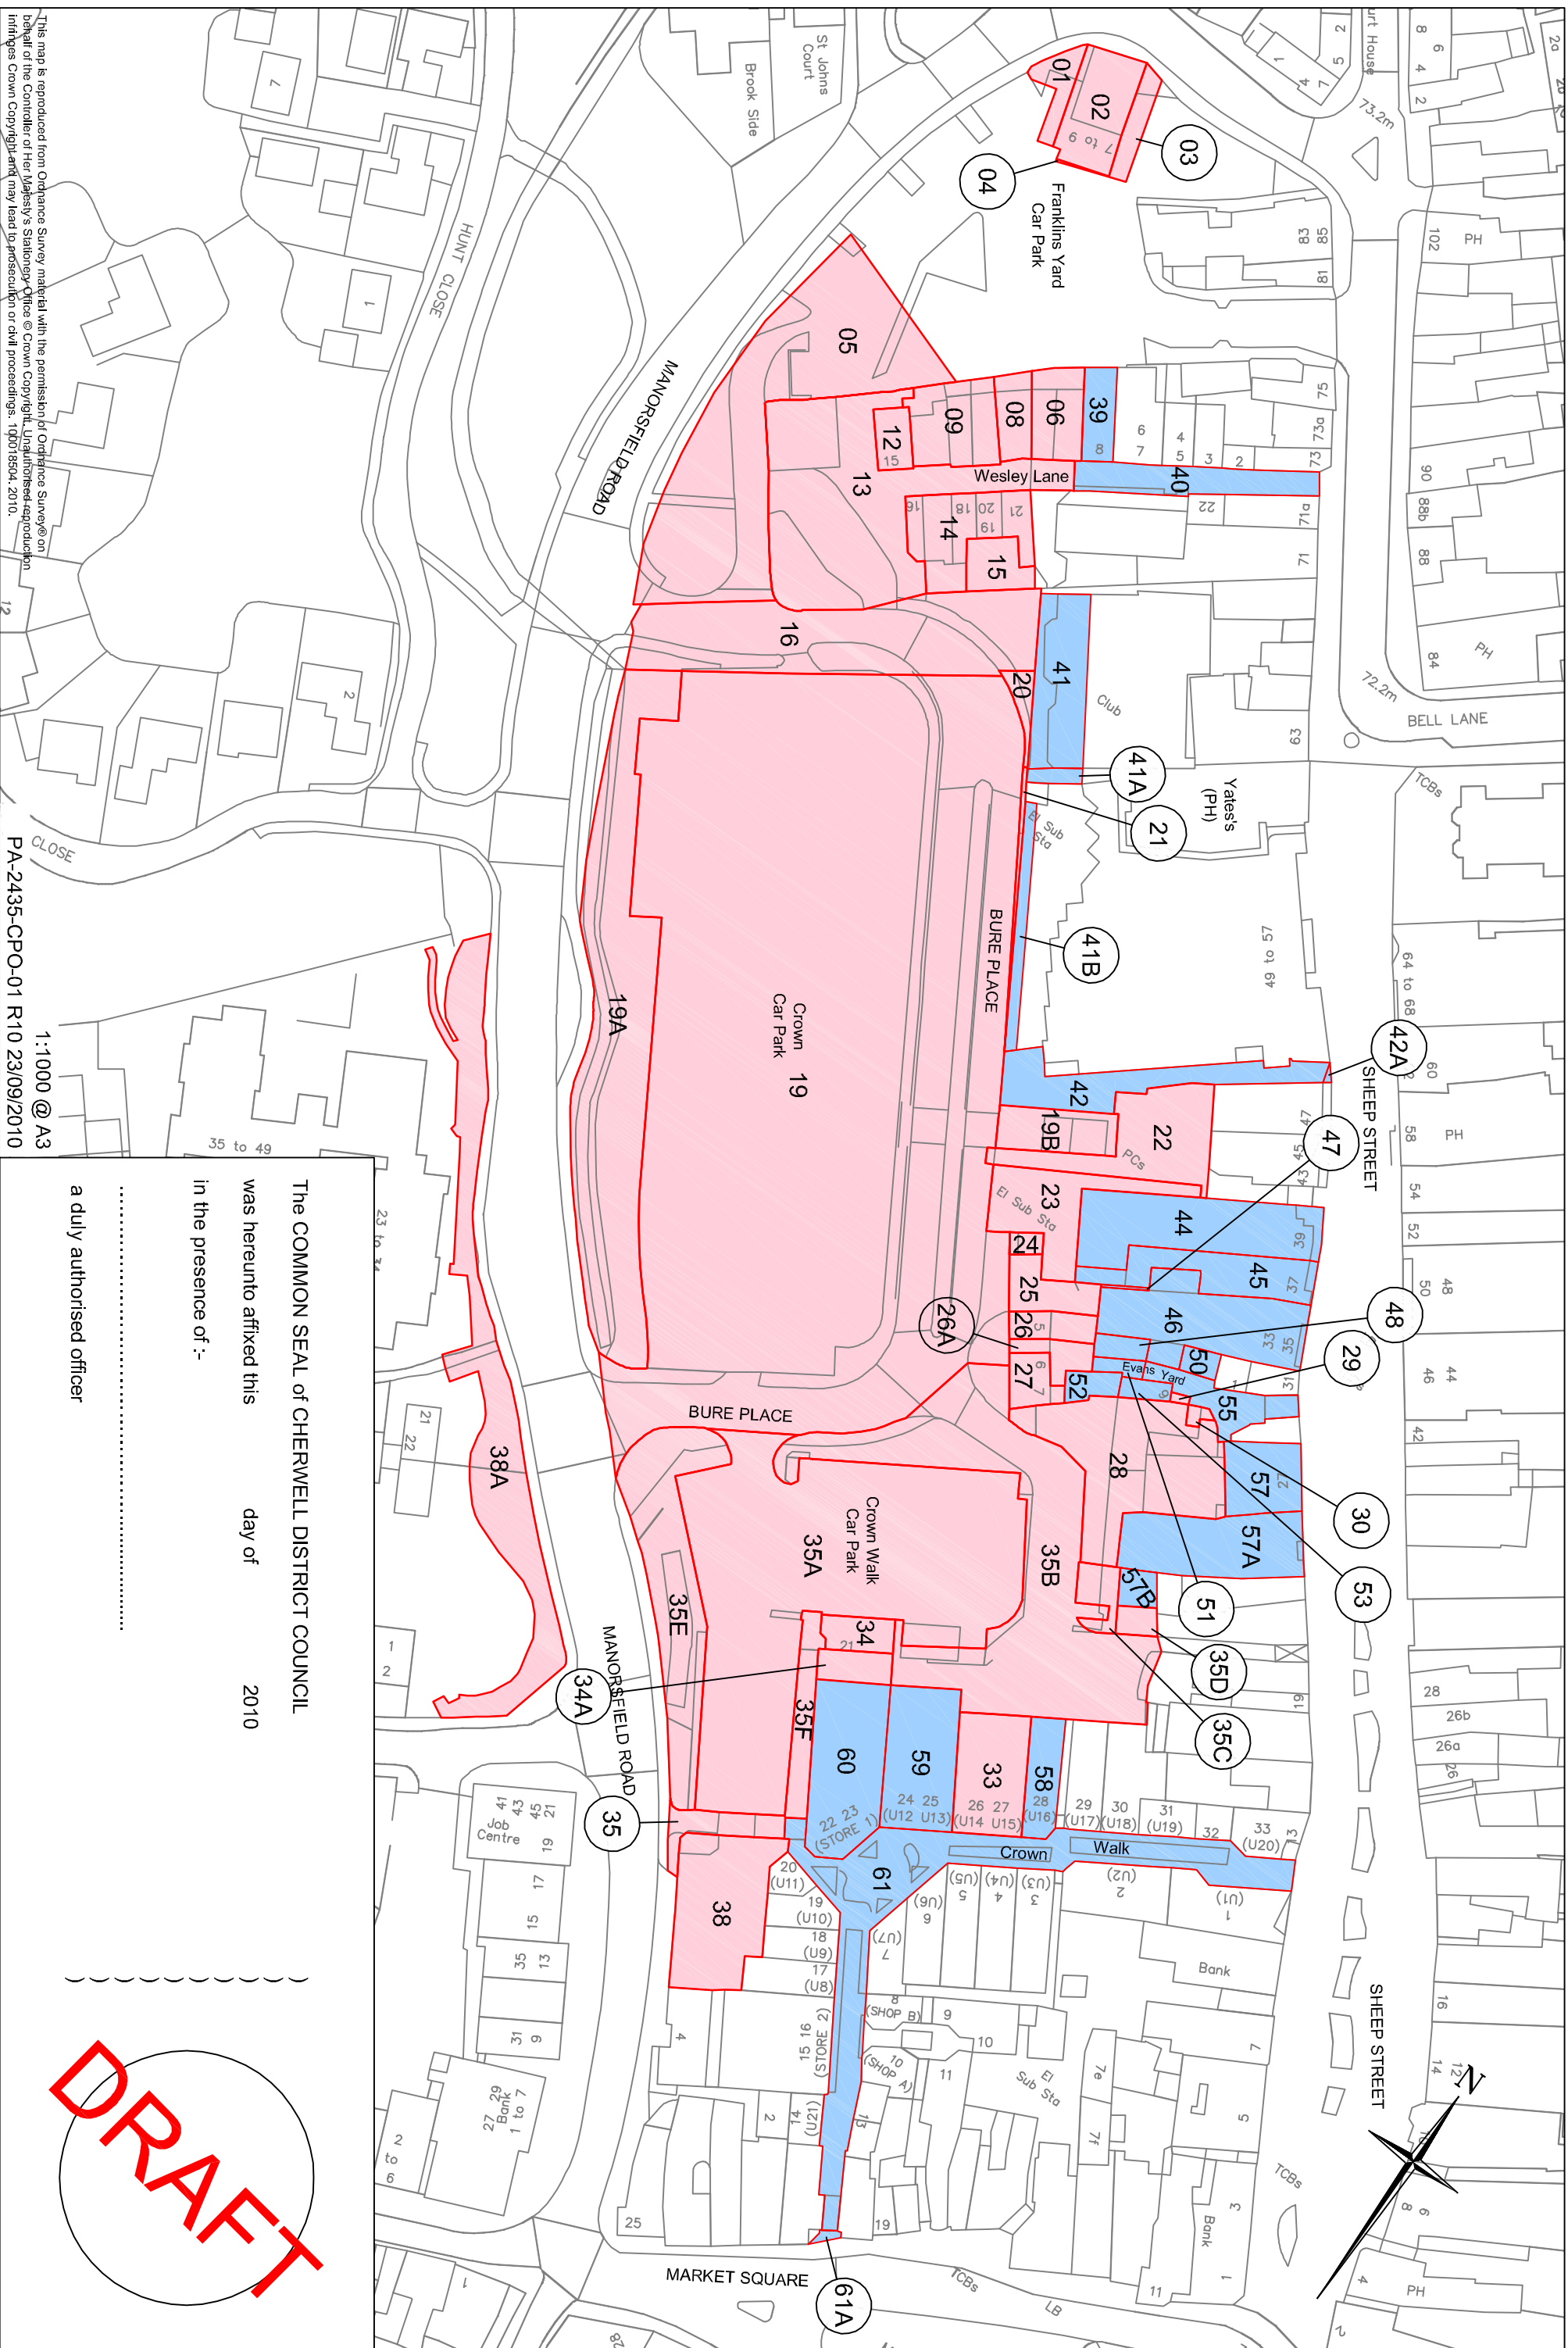

This map is reproduced from Ordnance Survey material with the permission of Ordnance Survey on behalf of the Controller of Her Majesty's Stationery Office © Crown Copyright. Unauthorised reproduction infringes Crown Copyright and may lead to prosecution or civil proceedings. 1907 8504, 2010.

1:1000 @ A3  
PA-2435-CPO-01 R10 23/09/2010

The COMMON SEAL of CHERWELL DISTRICT COUNCIL  
 was hereunto affixed this                      day of                      2010  
 in the presence of :-  
 .....  
 a duly authorised officer

**DRAFT**